


FORMA PAVIMENTO TERRO JUNTAS A e B


* NOTA :
AS LAJES DO DECK DEVERAO SER PRE-MOLDADAS ,
TRELICADAS E AUTO PORTANTE
* NAO UTILIZAR FORMAS .

FORMA DECK JUNTA - B

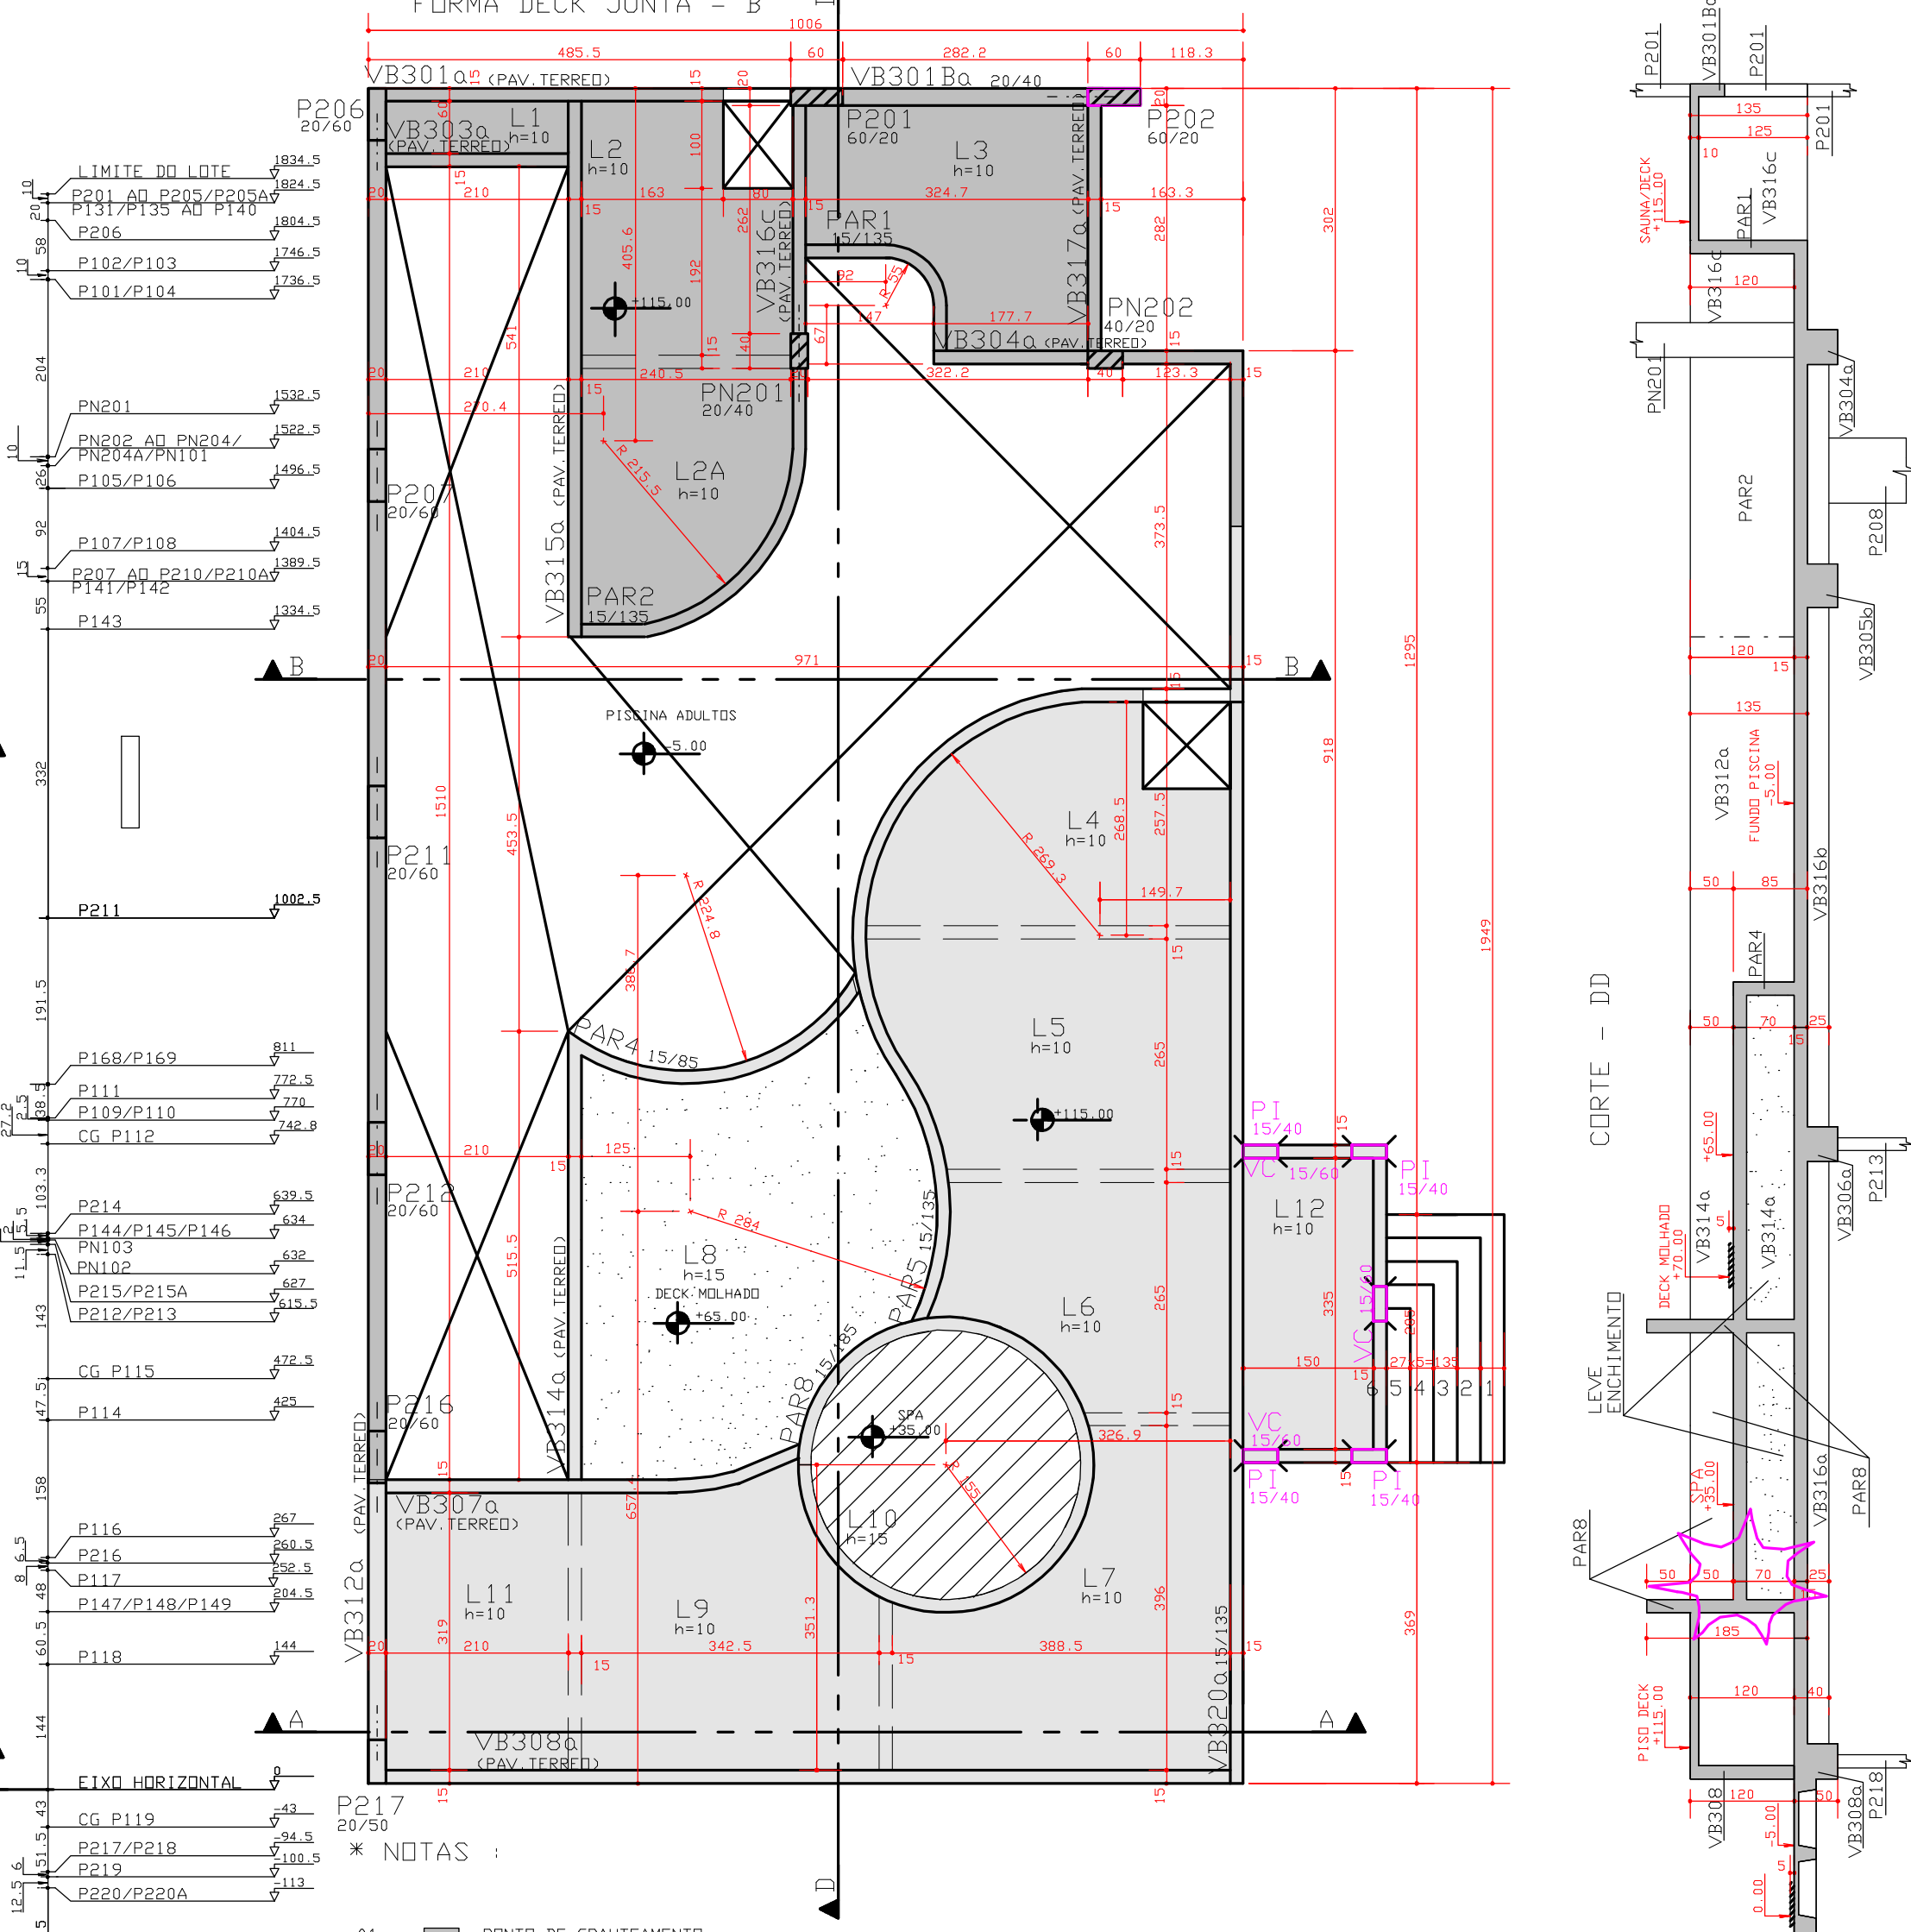

* NOTAS :
01 - PONTO DE GRAUTICAMENTO
02 - (COINCIDIR COM NERVURAS DO VIGAS)
03 - ALVENARIA ESTRUTURAL
04 - FURTO INSTALACAO (LOCALIZACAO PELO PROJETO DE INSTALACOES)
05 - FURTO INSTALACAO (LOCALIZACAO PELO PROJETO ESTRUTURAL)

ESCALADA ACESSO AO 1o PAVIMENTO

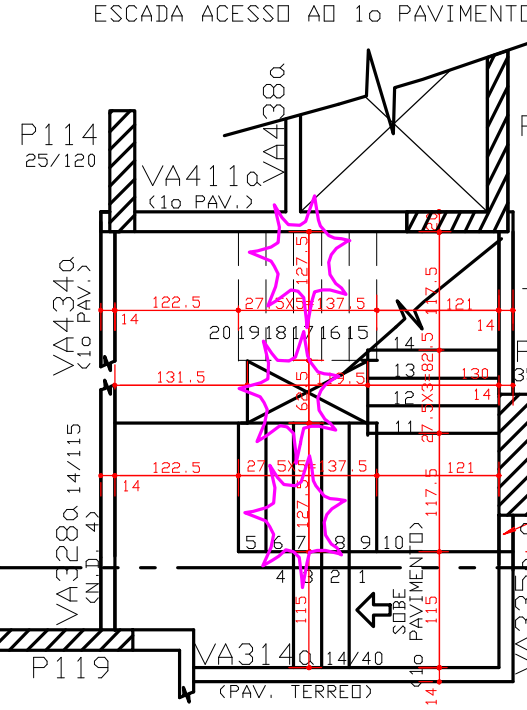

DETALHE GERICICO PAREDE ESTRUTURAL

REDUCAO DE PILAR

P217

ALVENARIA ESTRUTURAL

VC

VC

