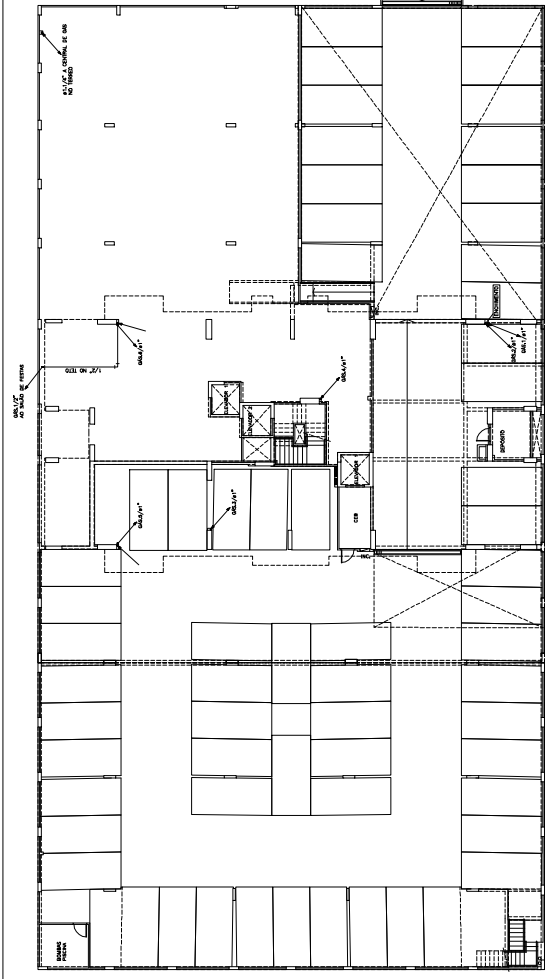
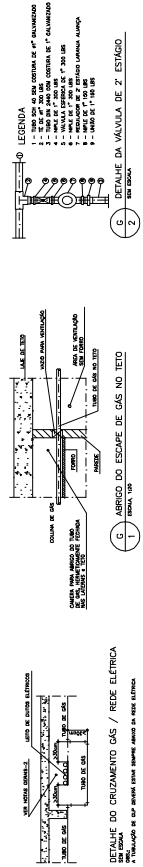
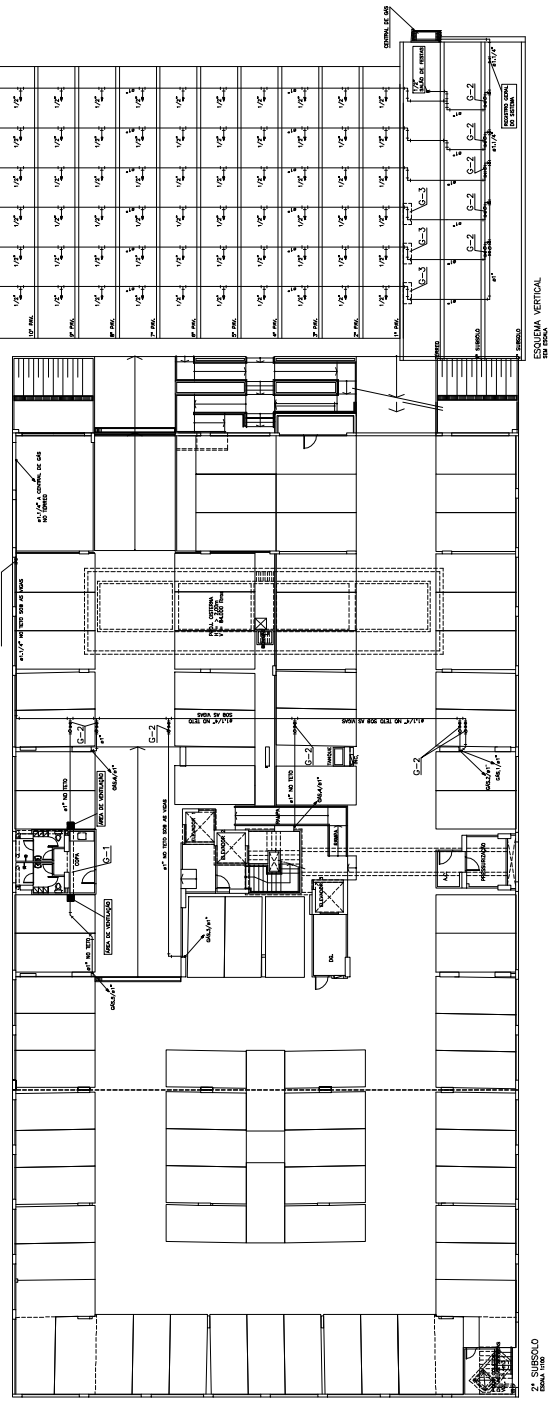


CONDIÇÃO P/ PLANTAS	ESP.	0,08	0,1	0,3	0,4	0,5	0,6	0,7	0,8	0,1
	PENAL.	7	7	7	7	7	7	7	7	7
	COR	1	2	3	4	5	6	7	8	DETA
	DETA	7	7	7	7	7	7	7	7	7
PLOT SCALE 1 x 1										

[illegible][illegible]