



DETALHE GENEIRICO DO RACK-AT-3, RACK-AT-4, RACK-AT-5
RACK-AT-6, RACK-AT-7, RACK-AT-8
S / ESCALA

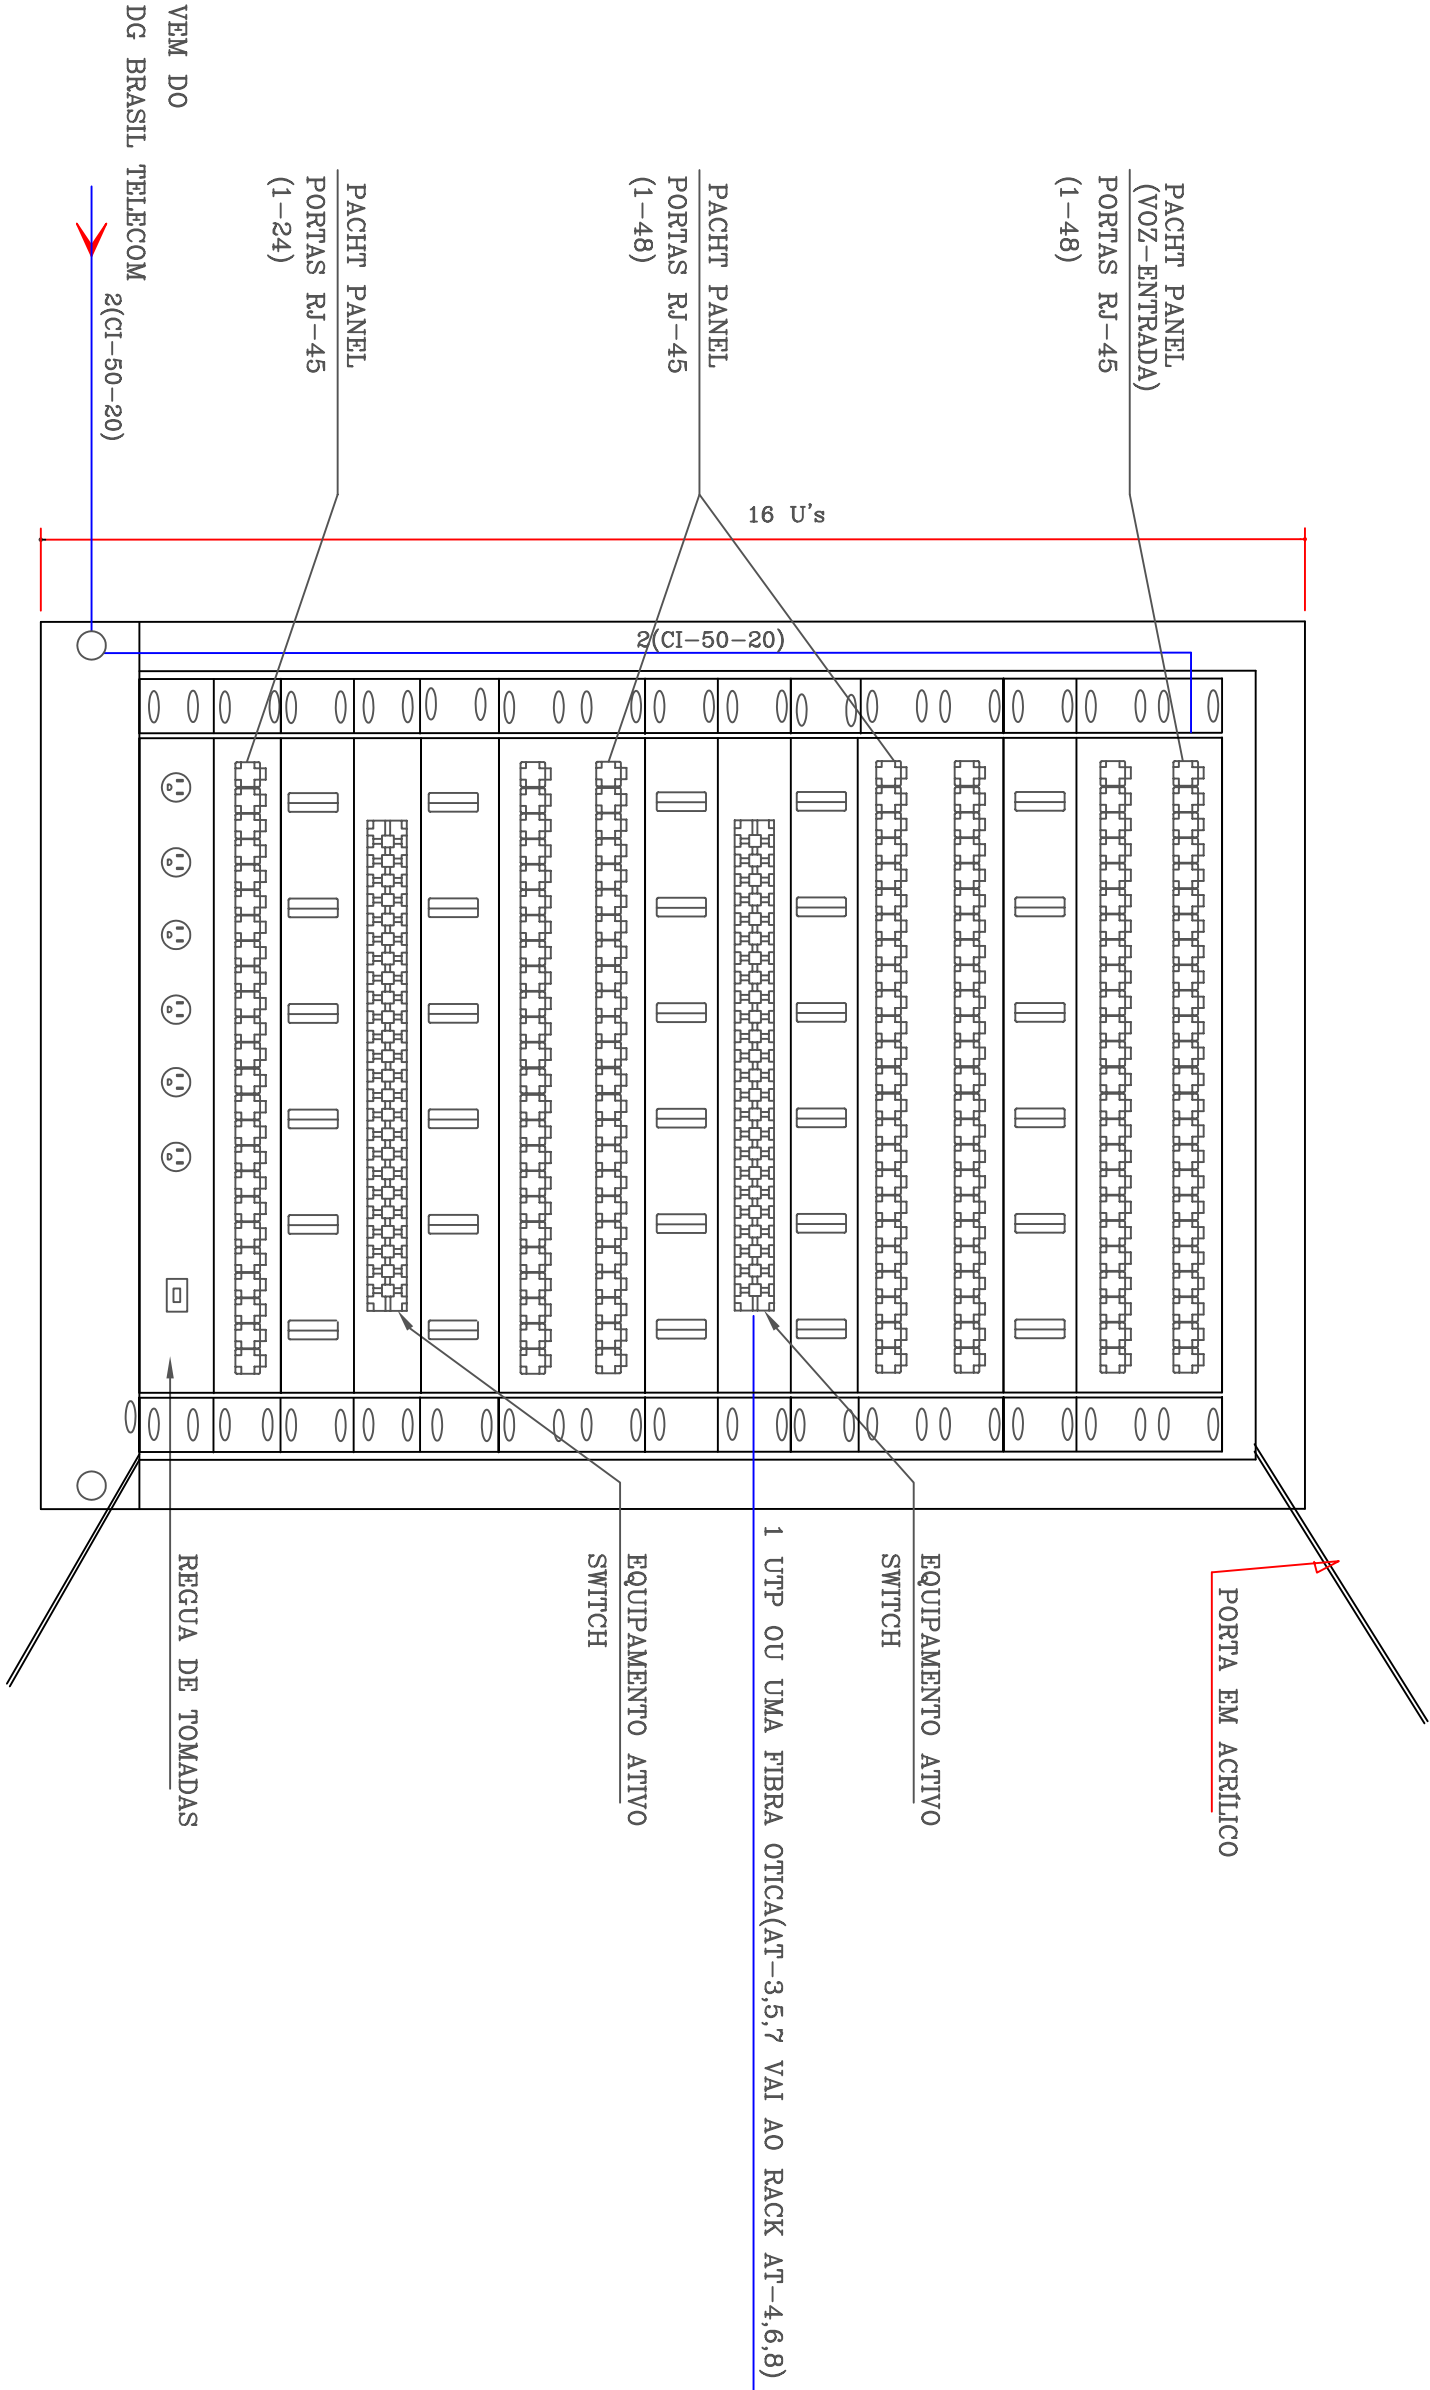

DETALHE GENCERICO DO RACK-AT-1, RACK-AT-2
S / ESCALA

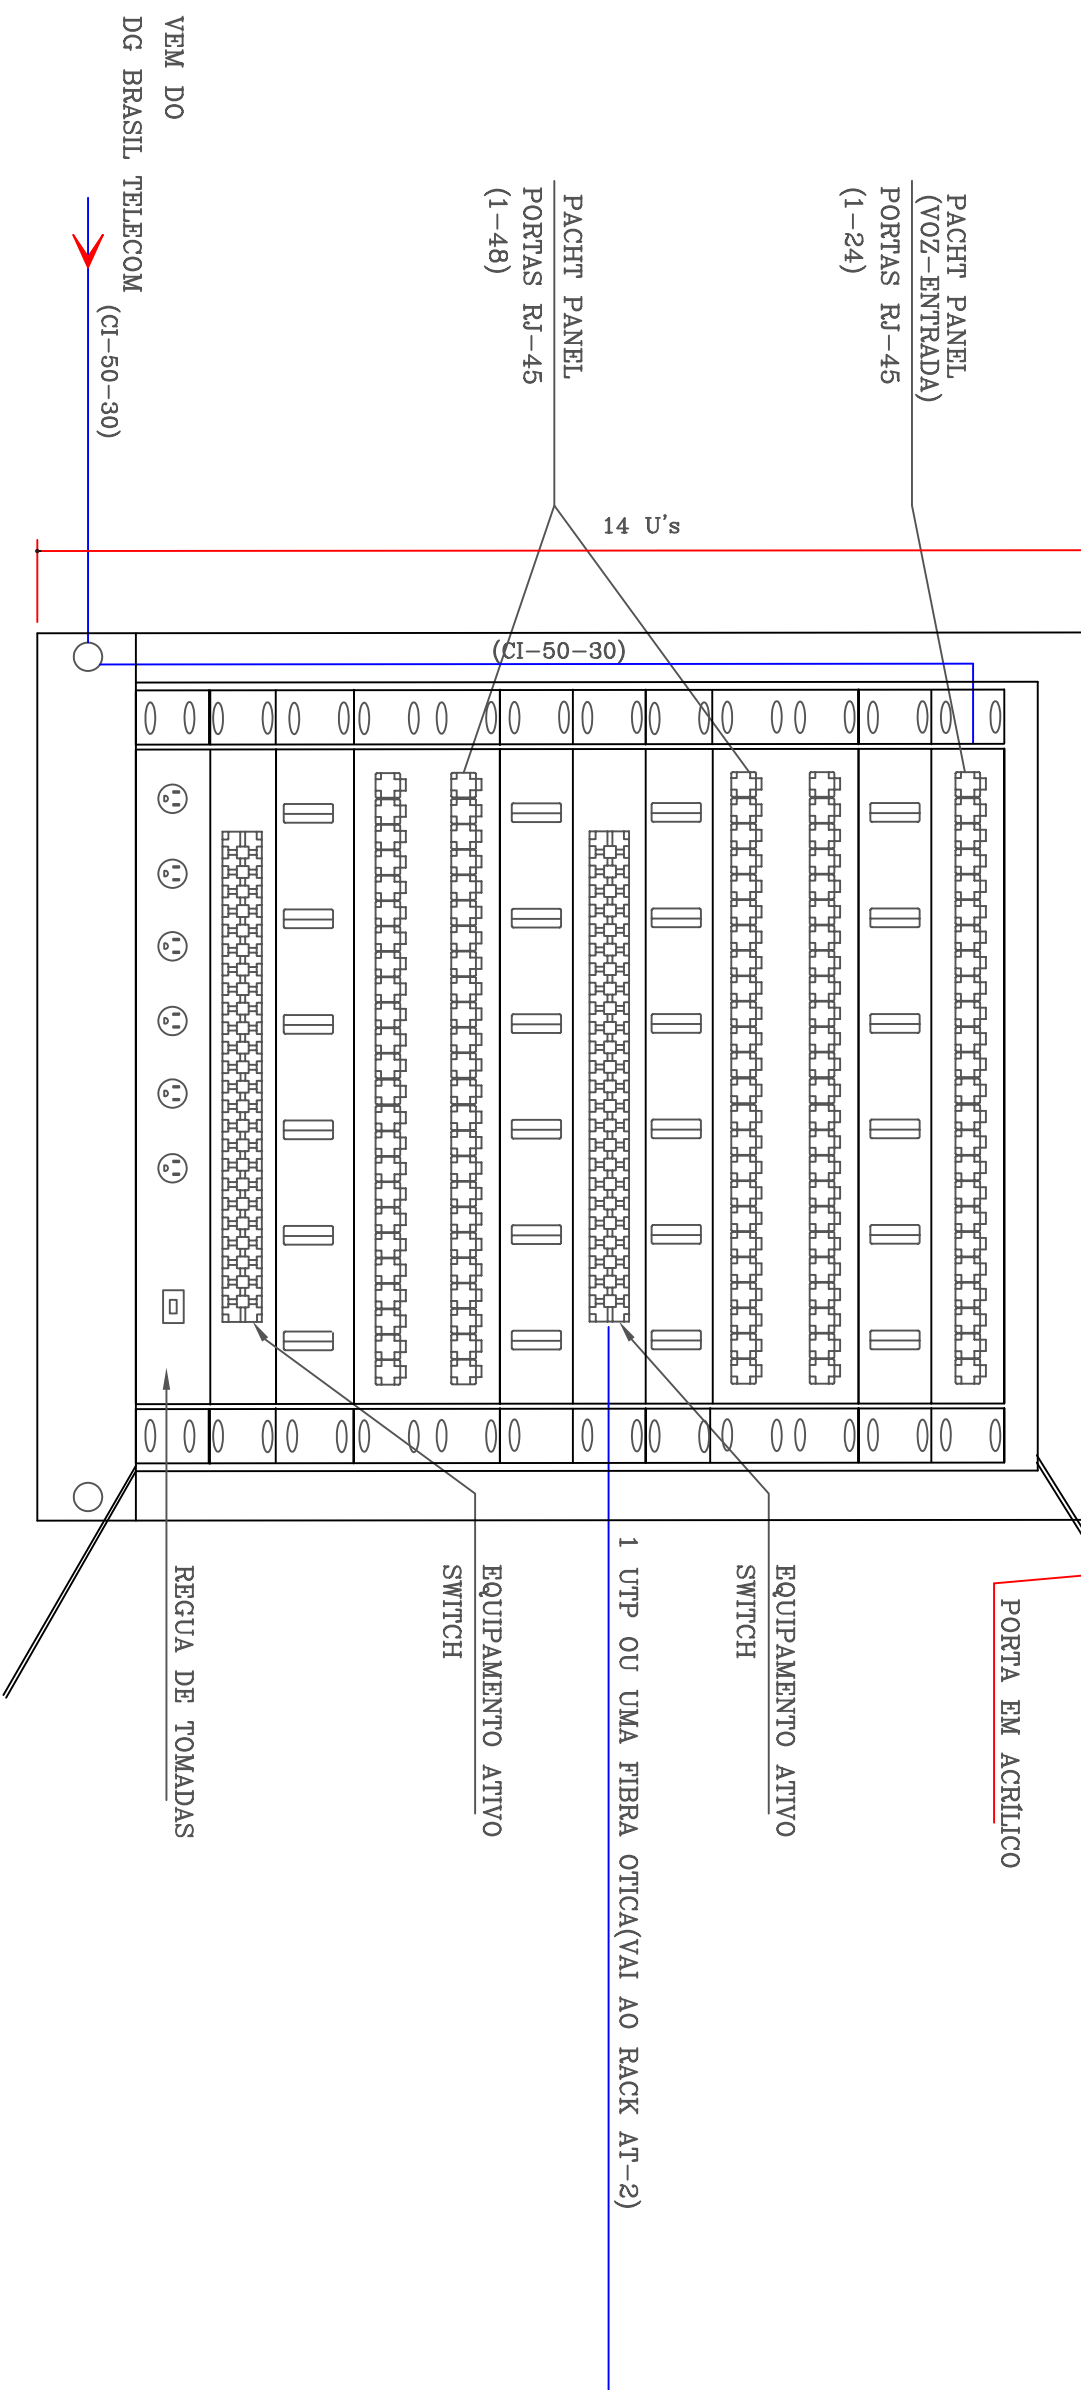

DETALHE GENCERICO DO RACK-AT-9, RACK-AT-10
S / ESCALA

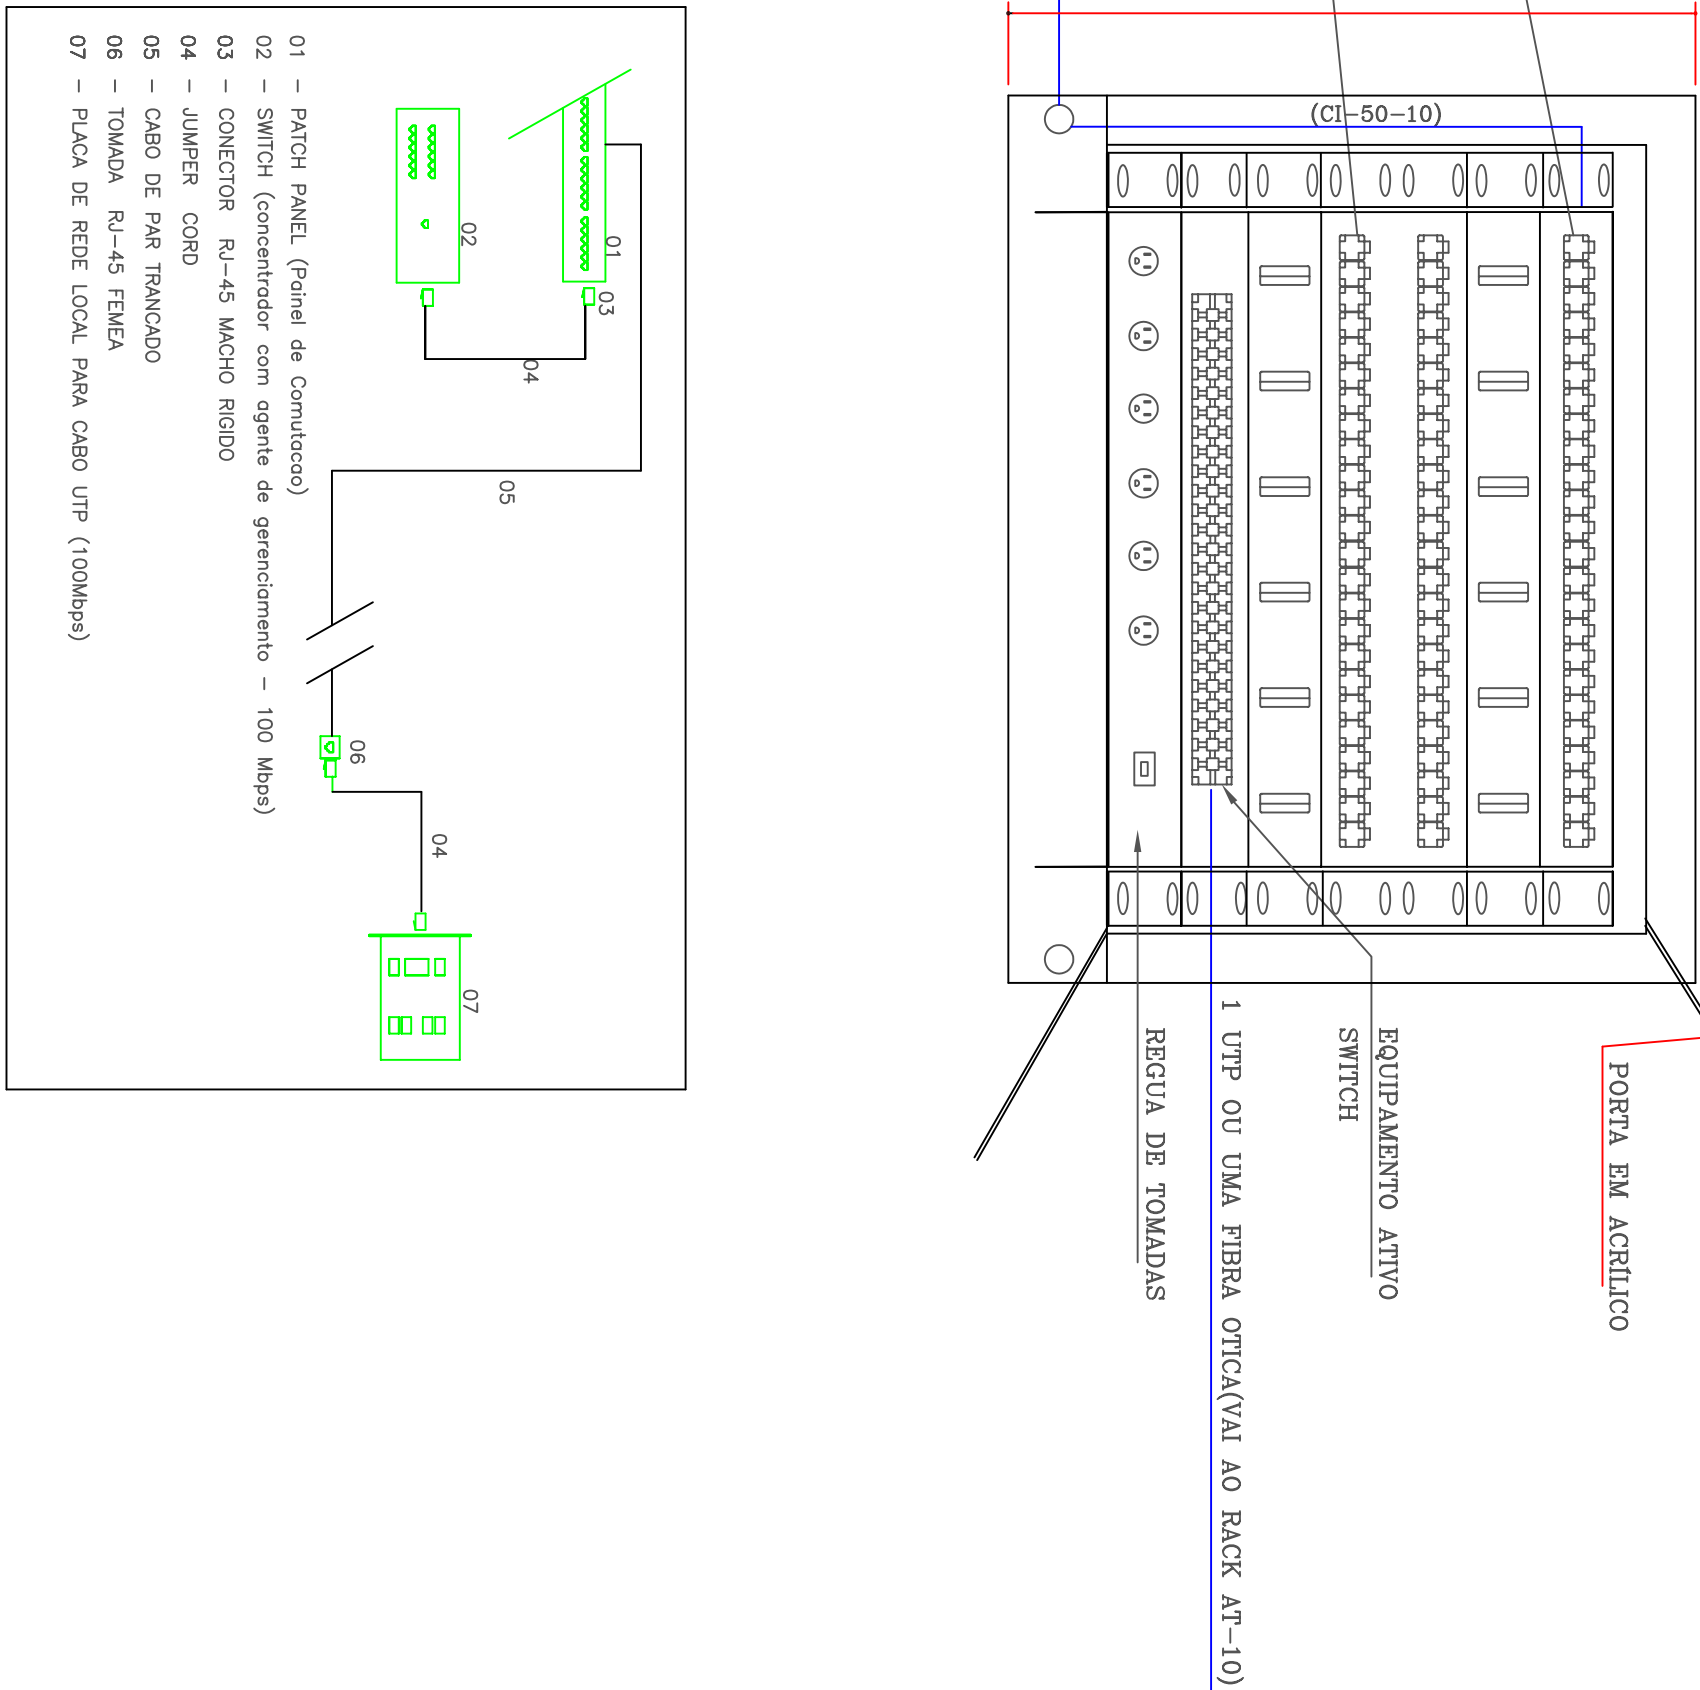


DIAGRAMA DE PONTOS -RACK-AT-1

PA-1/10	LOA 08	PR-1/2	SALA 14
PA-11/16	SALA 10	PR-3/10	SALA 15
PA-10/26	SALA 11	PR-1/16	SALA 16
PA-27/34	SALA 12	PR-10/26	SALA 17
PA-57/42	SALA 13	PR-27/34	SALA 18
PA-43/48	SALA 14	PR-45/36	ADM CONDOMINIO
		PR-57/26	ADM CONDOMINIO
		PR-59/48	RESERVA

DIAGRAMA DE PONTOS -RACK-AT-4

PA-1/6	SMA 101			PB-5/12	SMA 107
PA-7/12	SMA 102			PB-9/52	SMA 108
PA-13/20	SMA 103			PB-13/20	SMA 109
PA-21/28	SMA 104			PB-21/28	SMA 110
PA-29/36	SMA 105			PB-29/36	SMA 111
PA-37/44	SMA 106			PB-37/44	SMA 112
PA-45/46	SMA 107			PB-45/46	SMA 113

DIAGRAMA DE PONTOS -RACK-AT-6

PA-1/6	SALA 201	PB-1/4	SALA 207
PA-7/12	SALA 202	PB-5/12	SALA 209
PA-13/20	SALA 203	PB-15/20	SALA 208
PA-2/23	SALA 204	PB-2/23	SALA 210
PA-29/36	SALA 205	PB-29/36	SALA 211
PA-37/44	SALA 206	PB-37/44	SALA 212
PA-45/48	SALA 207	PB-45/48	SALA 213

DIAGRAMA DE PONTOS -RACK-AT-8

PA-1/6	SALA 301	PP-1/8	SALA 308
PA-7/12	SALA 302	PP-9/16	SALA 306
PA-19/20	SALA 303	PP-17/24	SALA 309
PA-21/28	SALA 304	PP-25/32	SALA 310
PA-29/36	SALA 305	PP-33/40	SALA 311
SALA 306		PP-41/46	SALA 312
PA-37/44	SALA 307	PP-45/46	SALA 313

DIAGRAMA DE PONTOS -RACK-AT-2

PA-1-10	LOIA 01	PA-1-2	SALA 5	PR-37/38	RECUPERO
PA-11-16	SALA 1	PR-3-9	SALA 6	PR-38/40	SUBSOLIO 1
PA-10-26	SALA 2	PR-11-18		PR-41-42	SUBSOLIO 2
PA-27/34	SALA 3	PR-19/26	SALA 9	PR-43-44	AREA TECNICA
PA-38/42	SALA 4	PR-27/34		PR-45/46	SUBSOLIO 3
PA-48-48	SALA 5	PR-35/36	RECUPERO	PR-47-48	RESERVA

DIAGRAMA DE PONTOS -RACK-AT-5

PA-1/6	SMA 216			PA-1/4	SMA 222
				PA-5/12	SMA 223
PA-7/20	SMA 217			PA-13/20	SMA 224
PA-13/20	SMA 218				
PA-21/28	SMA 219			PA-21/28	SMA 225
				PA-29/36	SMA 226
PA-29/36	SMA 220			PA-37/44	SMA 227
PA-37/44	SMA 221				
PA-46/48	SMA 222			PA-43/46	SMA 228

DIAGRAMA DE PONTOS -RACK-AT-7

PA-1/6	SALA 316
PA-7/12	SALA 317
PA-13/20	SALA 318
PA-21/28	SALA 319
PA-28/36	SALA 320
PA-37/44	SALA 321
PA-43/48	SALA 322
PB-1/4	SALA 322
PB-5/12	SALA 323
PB-13/20	SALA 324
PB-21/28	SALA 325
PB-28/36	SALA 326
PB-37/44	SALA 327
PB-43/48	SALA 328

DIAGRAMA DE PONTOS -RACK-AT-9

PA-1-2	SALMO 2	PA-17/16	SALMO 2
PA-3-4	SALMO 2	PA-19/20	SALMO 2
PA-5-6	SALMO 2	PA-21/22	SALMO 2
PA-7-8	SALMO 2	PA-23/24	SALMO 2
PA-9/10	SALMO 2	PA-25/46	RESERVA
PA-11/12	SALMO 2		
PA-13/14	SALMO 2		
PA-15/16	SALMO 2		


DIAGRAMA DE PONTOS -RACK-AT-3

Pr-1/4	SMA 116	Pr-1/4	SMA 122
Pr-5/12	SMA 117	Pr-5/12	SMA 123
Pr-13/20	SMA 118	Pr-13/20	SMA 124
Pr-21/28	SMA 119	Pr-21/28	SMA 125
Pr-29/36	SMA 120	Pr-29/36	SMA 126
Pr-37/44	SMA 121	Pr-37/44	SMA 127
Pr-45/48	SMA 122	Pr-45/48	SMA 128


DIAGRAMA DE PONTOS -RACK-AT-10

PA-1/2	SAILO 1	PA-17/18	SAILO 1
PA-3/4	SAILO 1	PA-19/20	SAILO 1
PA-5/6	SAILO 1	PA-21/22	SAILO 1
PA-7/8	SAILO 1	PA-23/24	SAILO 1
PA-9/10	SAILO 1	PA-25/26	RESERVA
PA-11/12	SAILO 1		
PA-13/14	SAILO 1		
PA-15/16	SAILO 1		

DG-BRASIL TELECOM
(150x150x15cm)

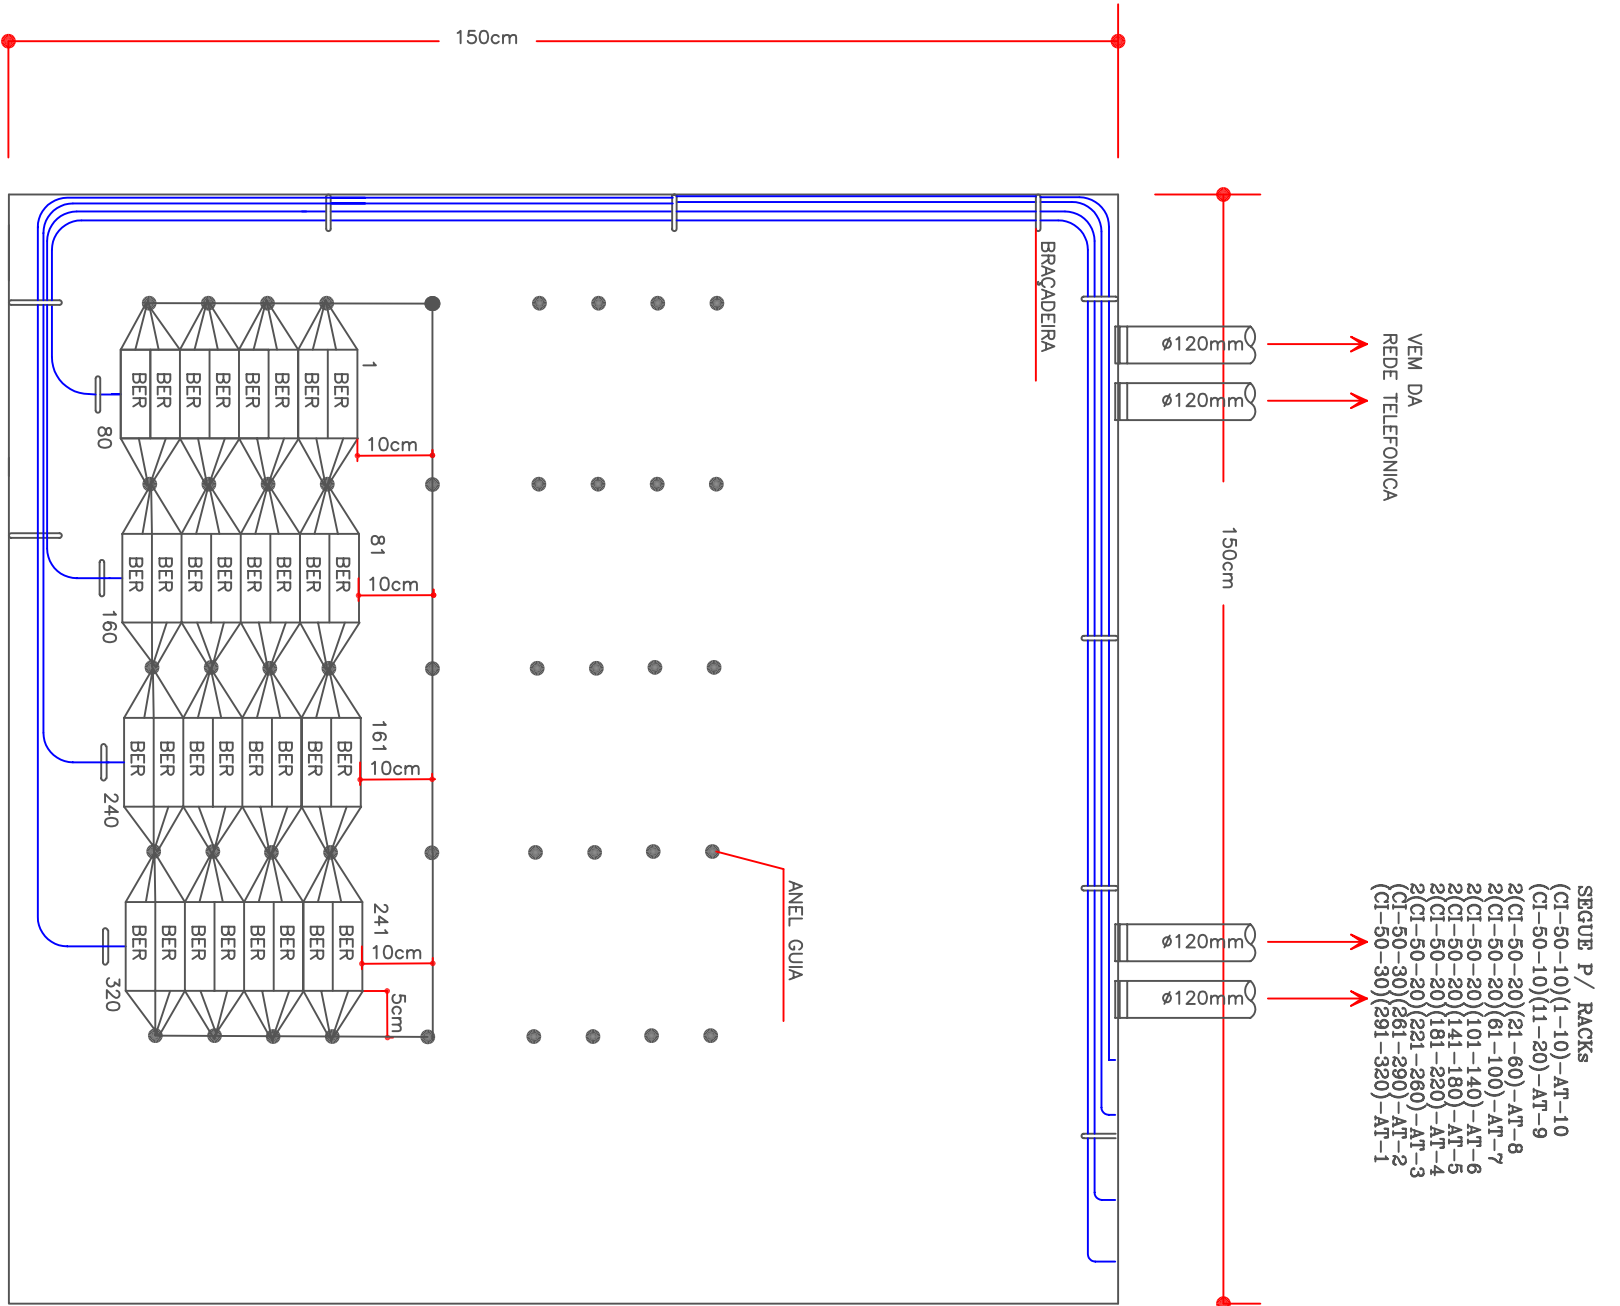

PRUMADA-REDE ESTRUTURADA

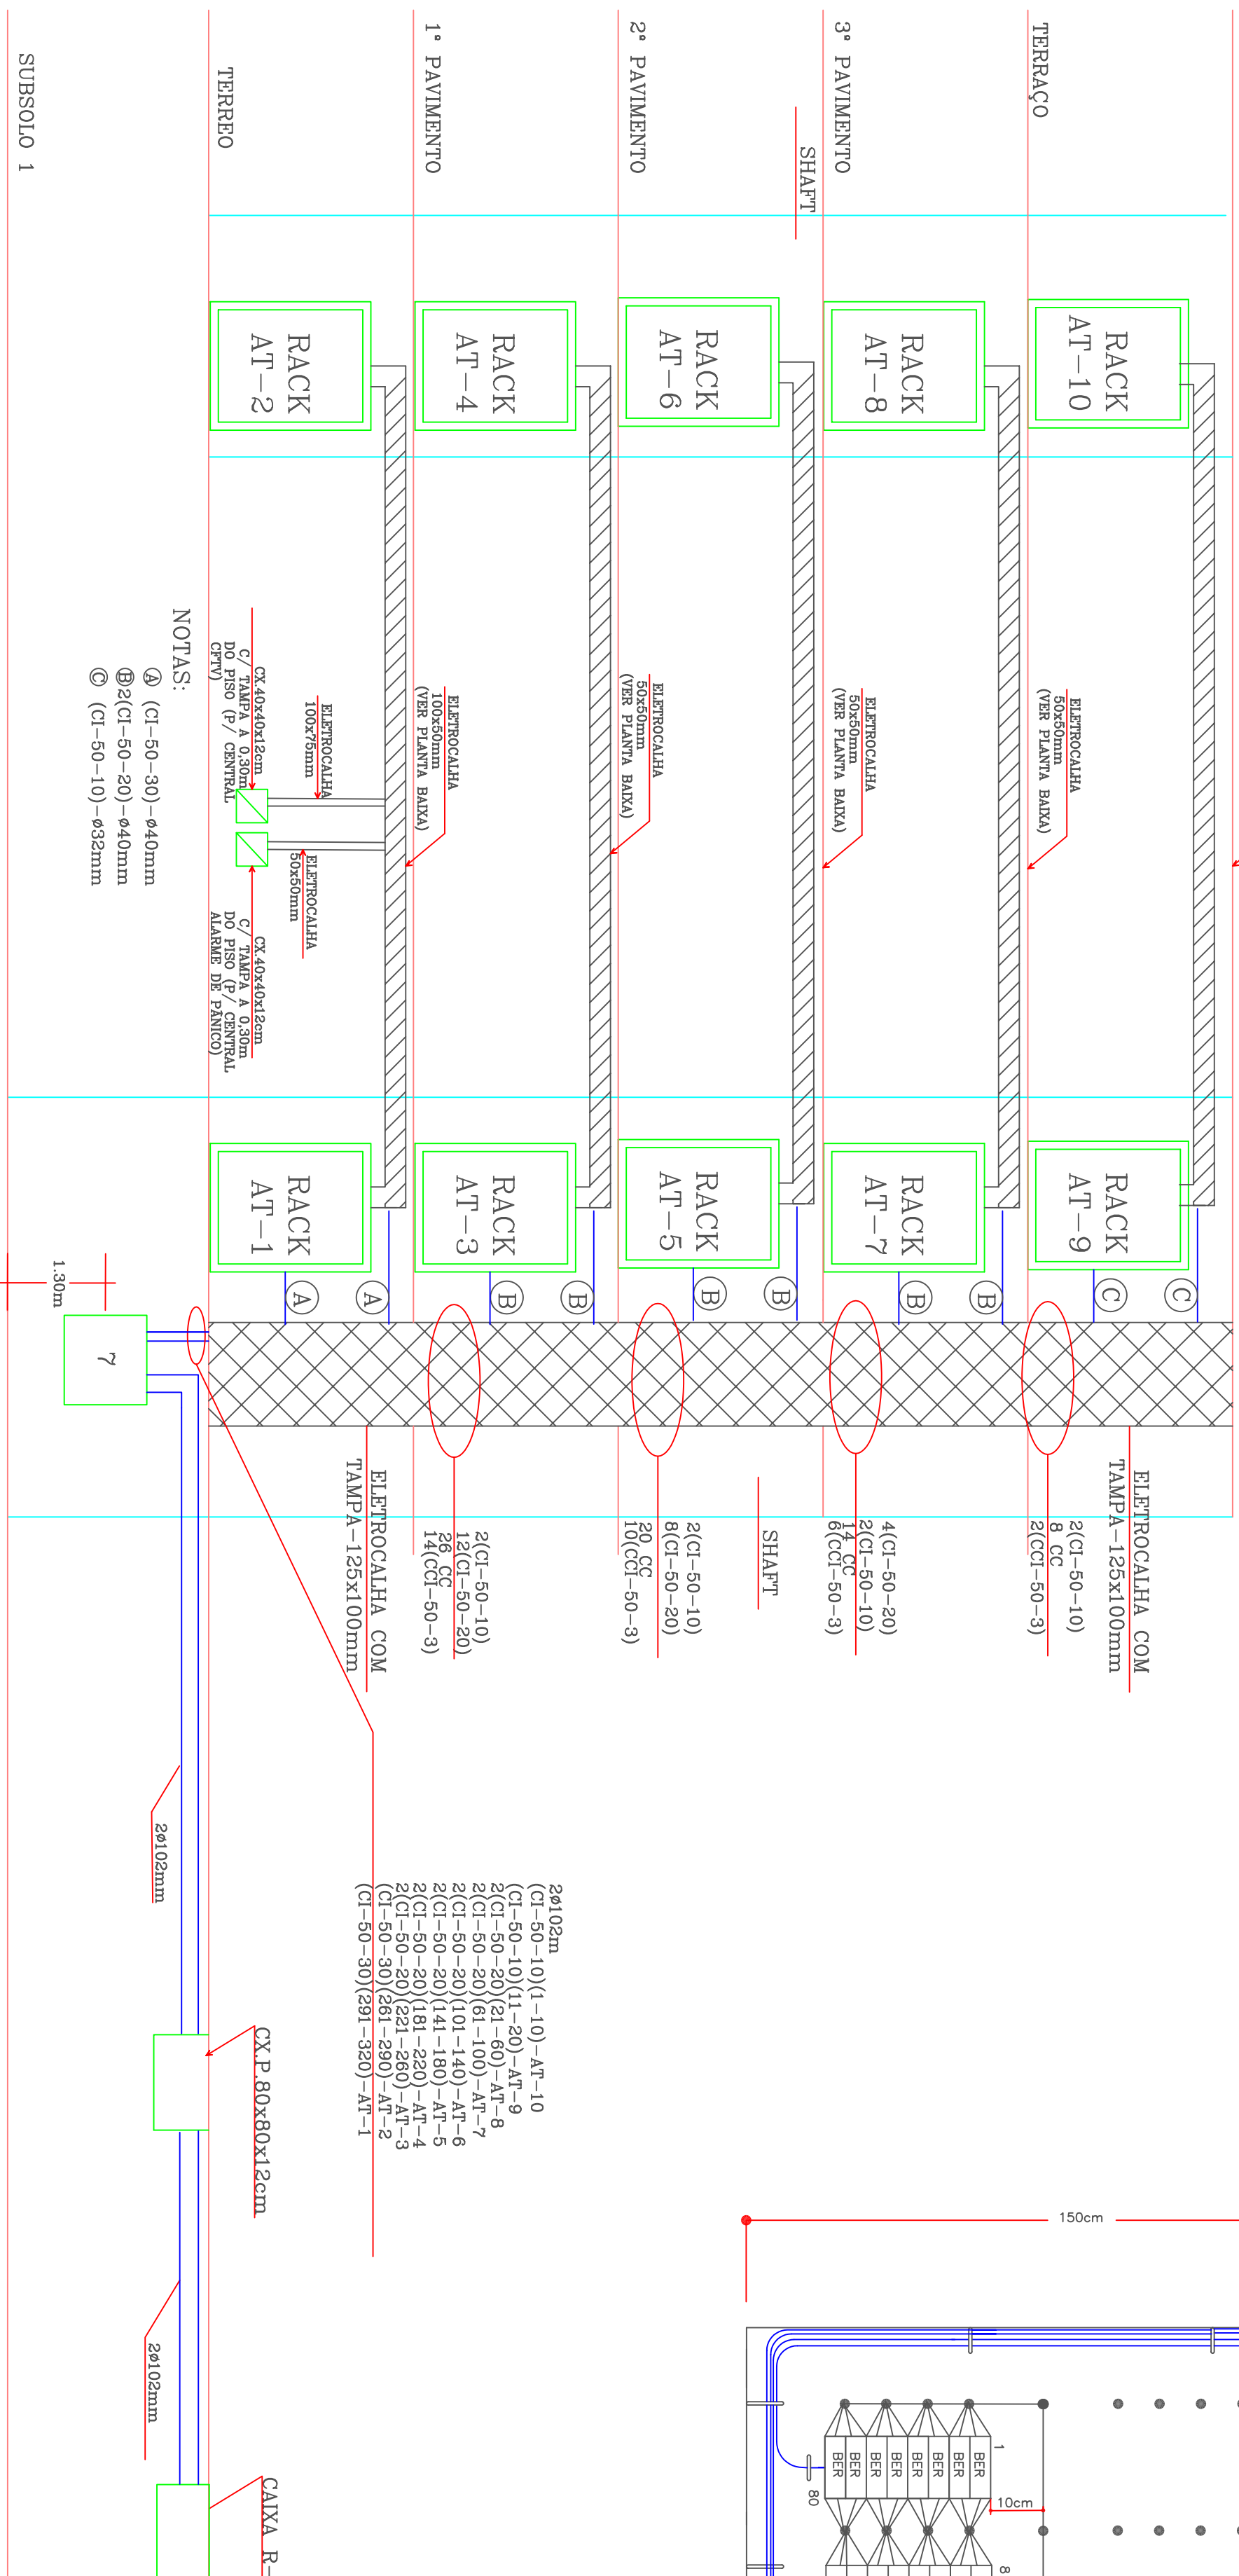[illegible][illegible]