



ITEM	QTD	UNID	DETALHE	NOTA
1	1	PC	VA101	
2	1	PC	VA102	
3	1	PC	VA103	
4	1	PC	VA104	
5	1	PC	VA105	
6	1	PC	VAE101	




ITEM	QTD	UNID	DETALHE	NOTA
1	1	PC	VA201	
2	1	PC	VA202	
3	1	PC	VA203	

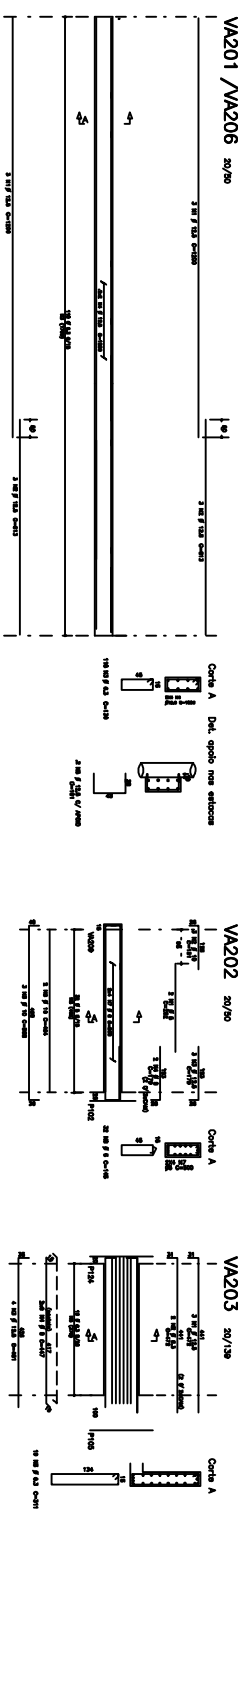


ITEM	QTD	UNID	DETALHE	NOTA
1	1	PC	VA204	
2	1	PC	VA205	
3	1	PC	VA207	
4	1	PC	VA208	
5	1	PC	VA210	
6	1	PC	VA215	

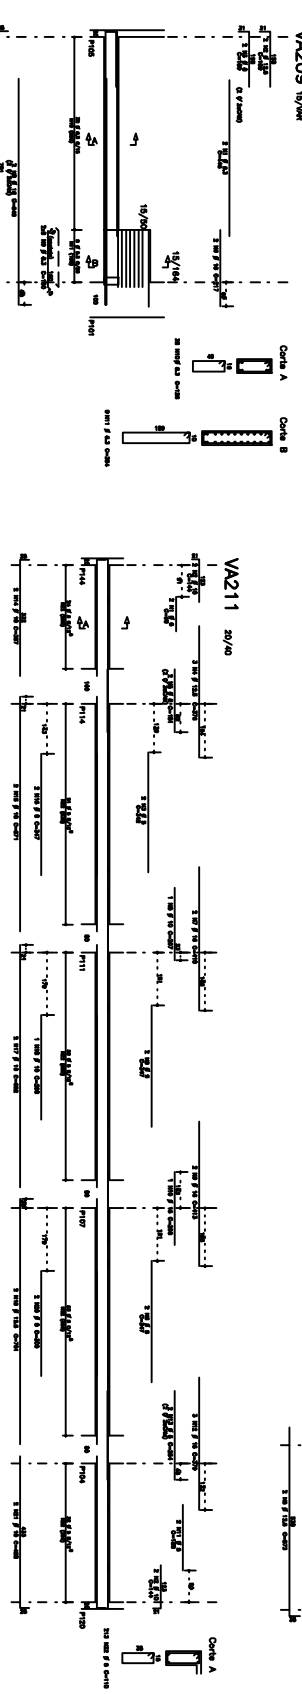

ITEM	QTD	UNID	DETALHE	NOTA
1	1	PC	VA209	
2	1	PC	VA211	

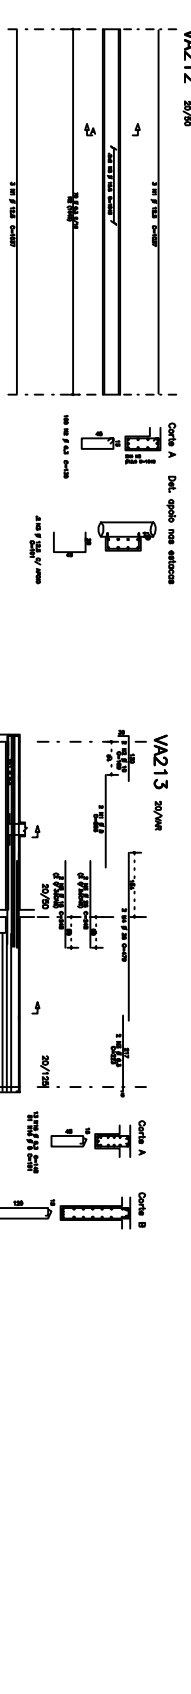

ITEM	QTD	UNID	DETALHE	NOTA
1	1	PC	VA212	
2	1	PC	VA213	

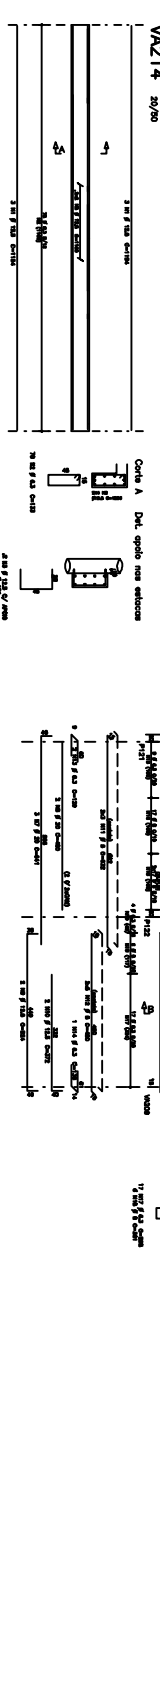

ITEM	QTD	UNID	DETALHE	NOTA
1	1	PC	VA214	

NOTA:
 UNID: A UNID / UNID1 / UNID2 A UNID3
 FCK= 40 MPa
 EC = 30 GPa
 A/C = 0,65

PROJETO ESTRUTURAL

063/173

03/2023

PROJETO ESTRUTURAL

03/2023