

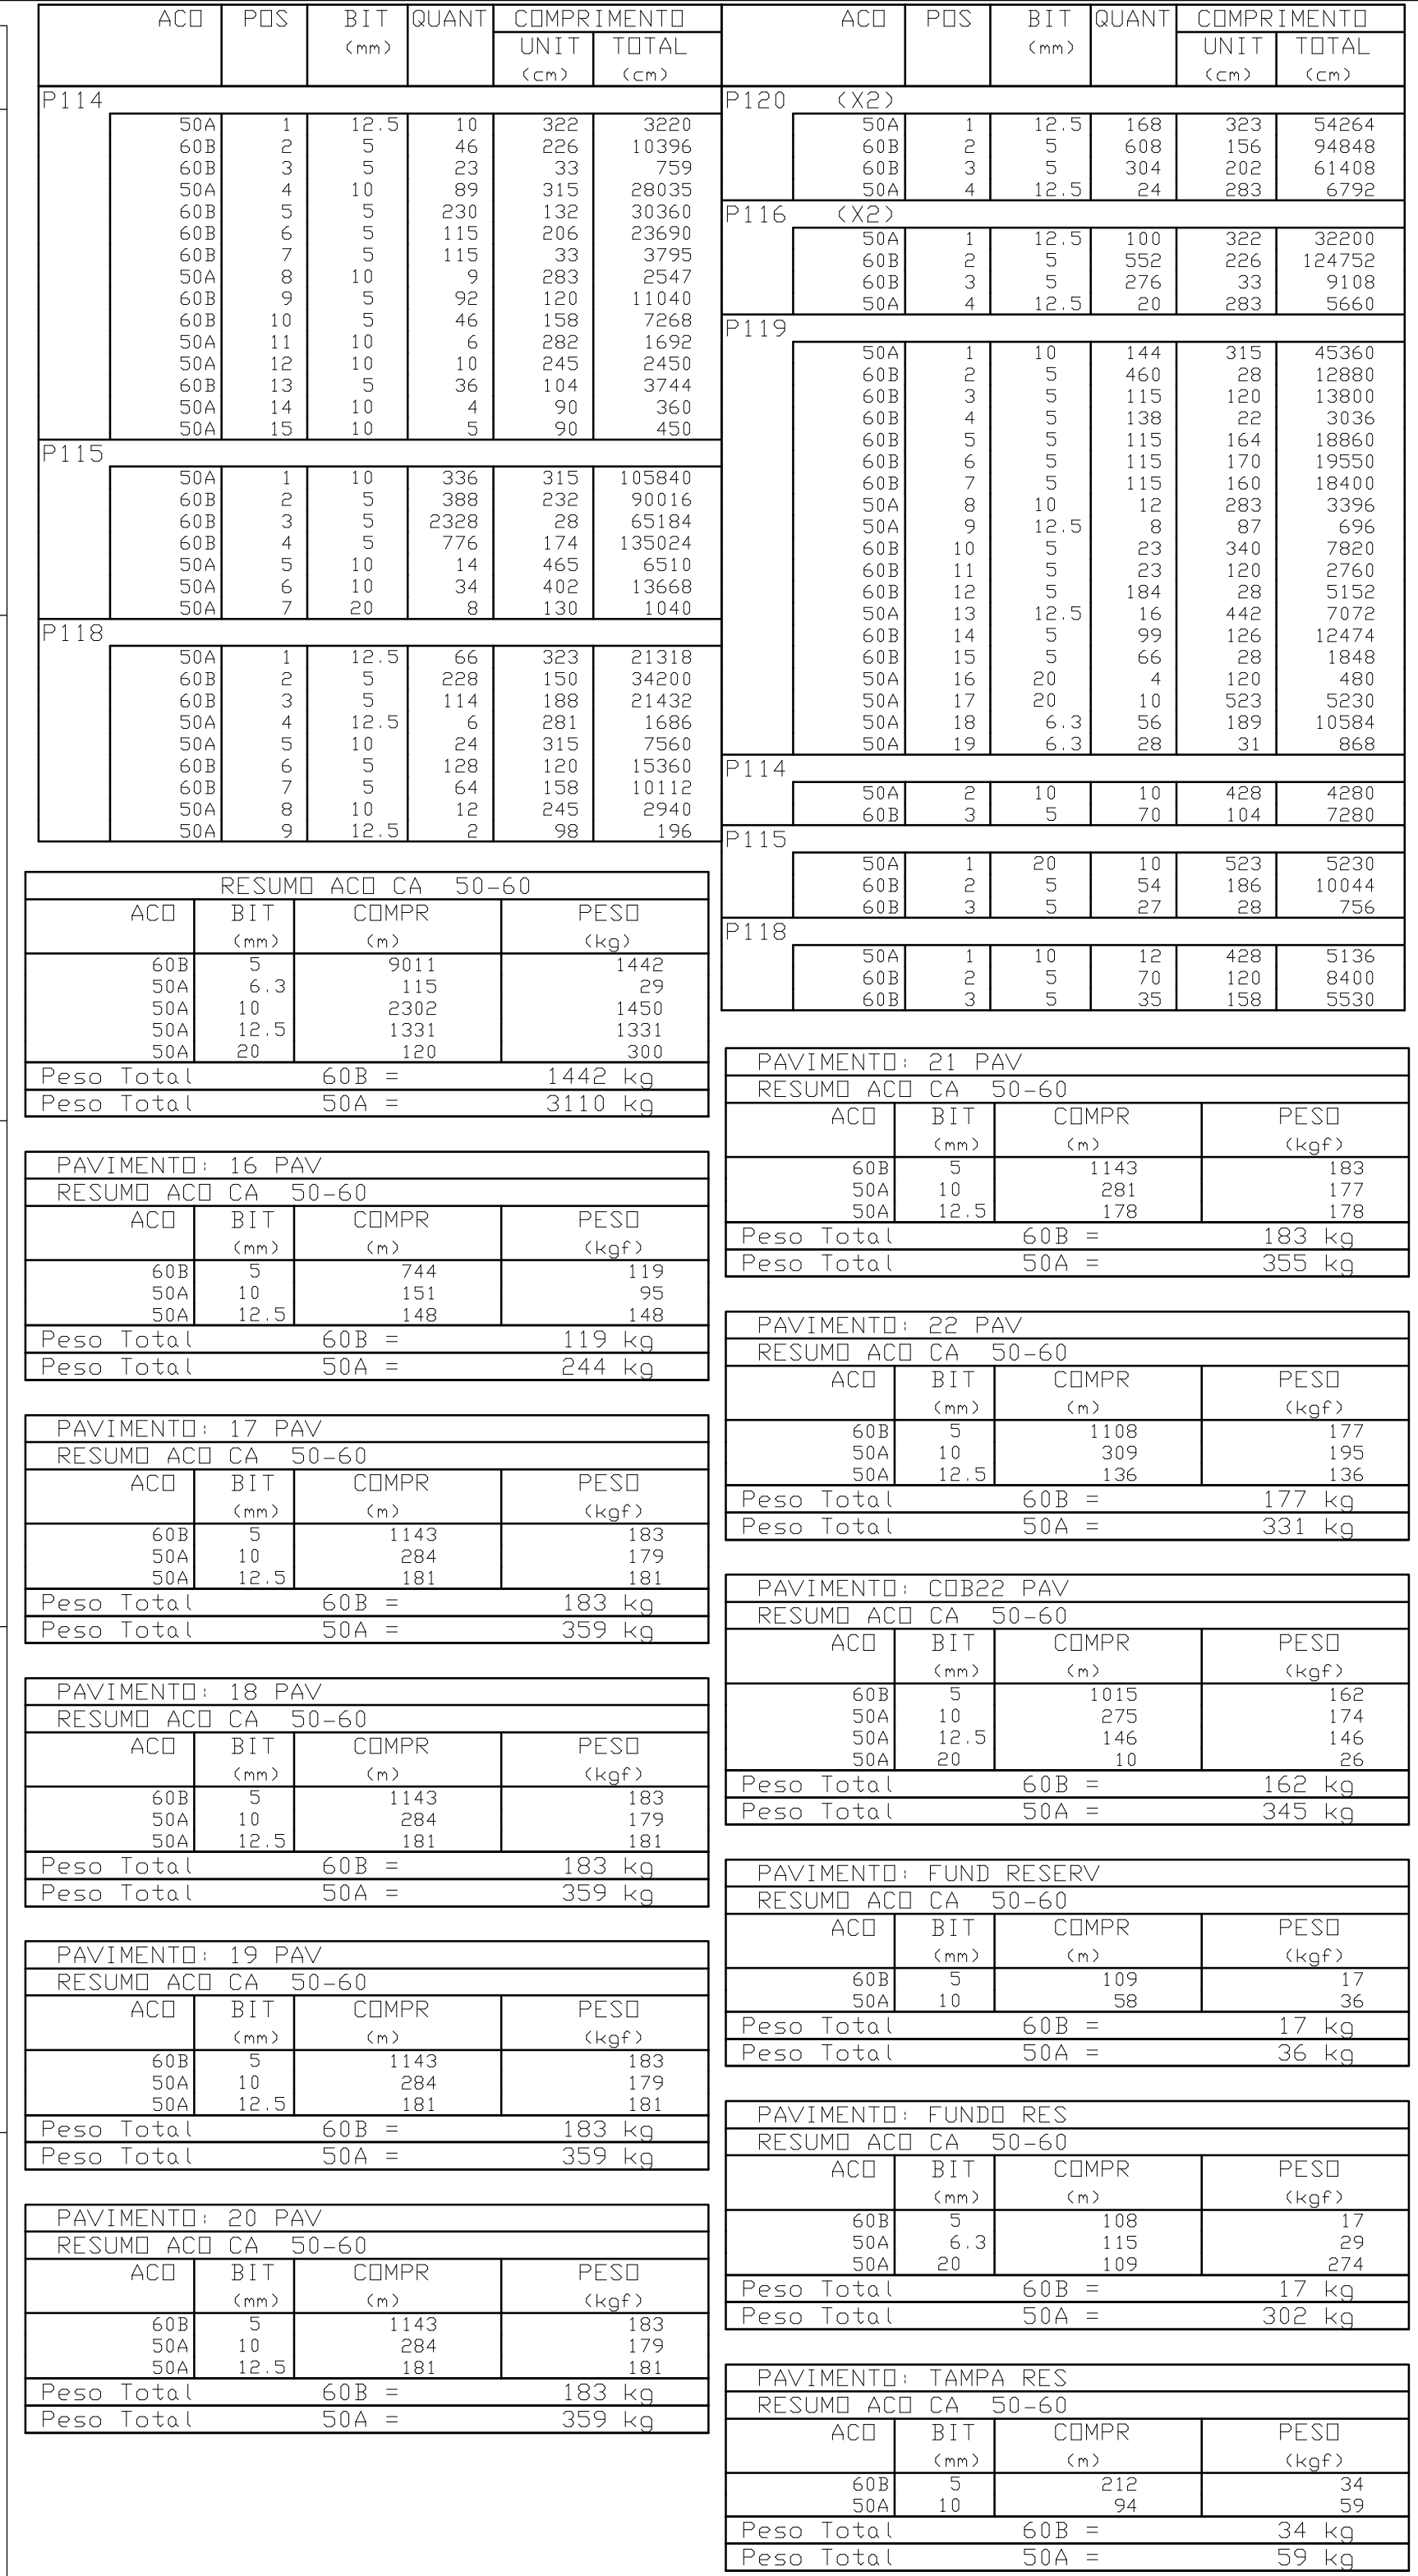
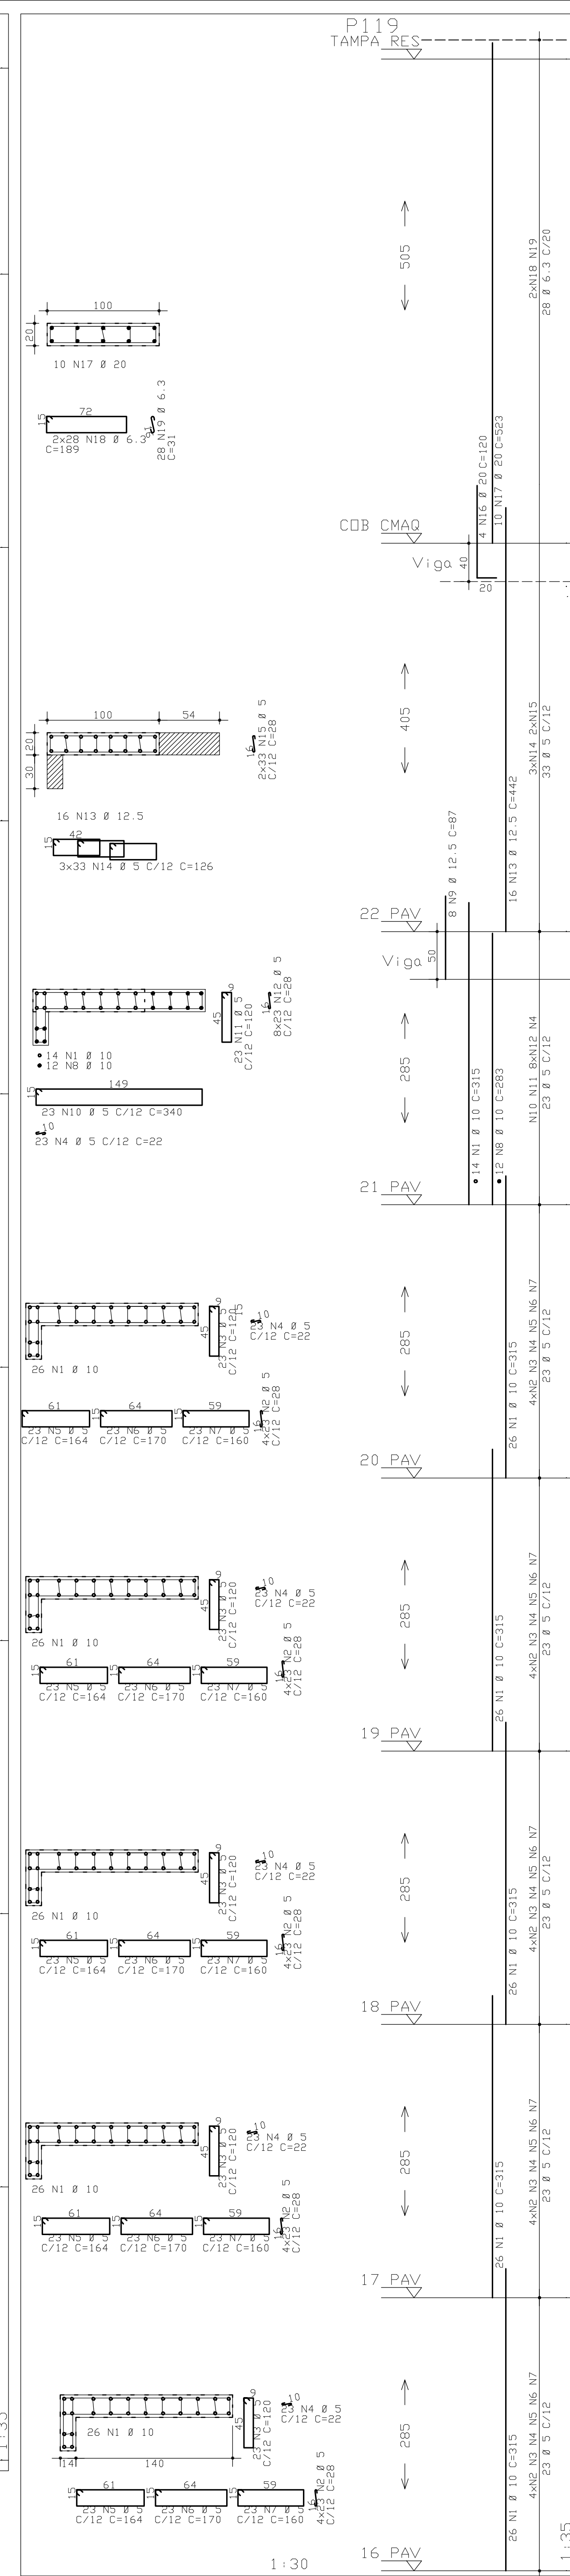


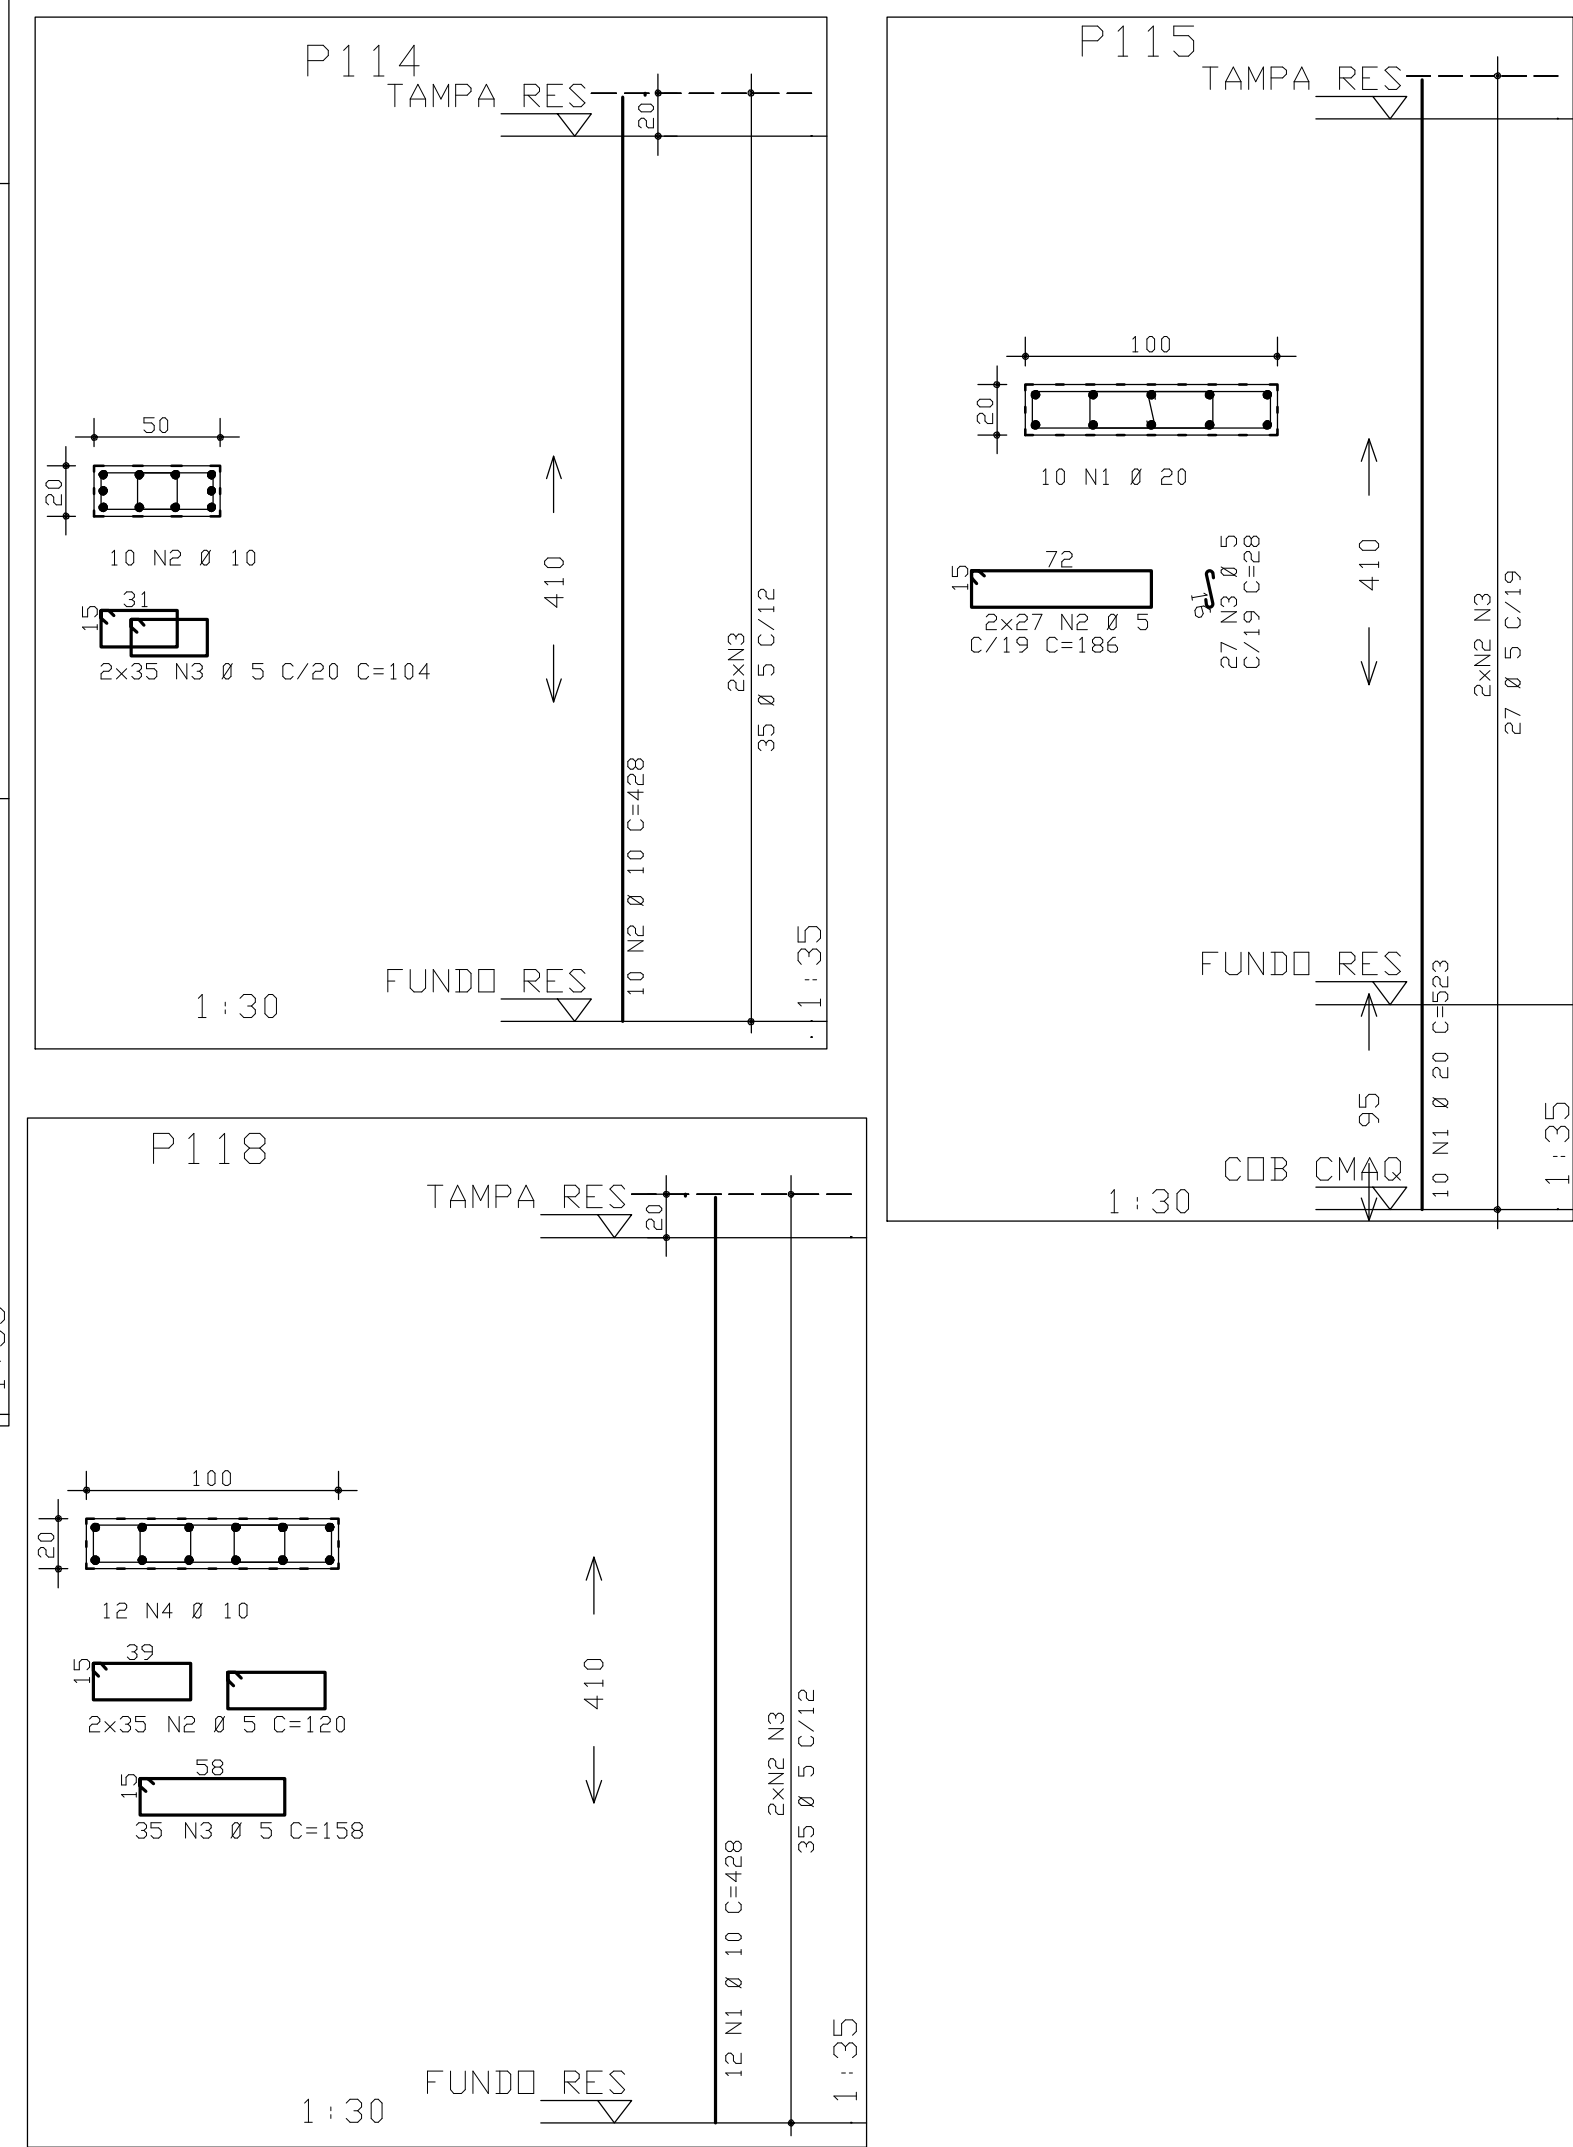

FCK = 35 MPa  
EC = 28 GPa (MÓDULO DE ELASTICIDADE SECANTE)  
A/C = 0,65 (FATOR AGUA CIMENTO)

ESTRUTURA ENGENHARIA DE PROJETOS S/C LTDA PL C/OSWINJECUI-ALTE-AP JUNTA A- RUM36 SYPLARES ALTERADOSPICAREST3 PLT 03/03/2010 10:16:22

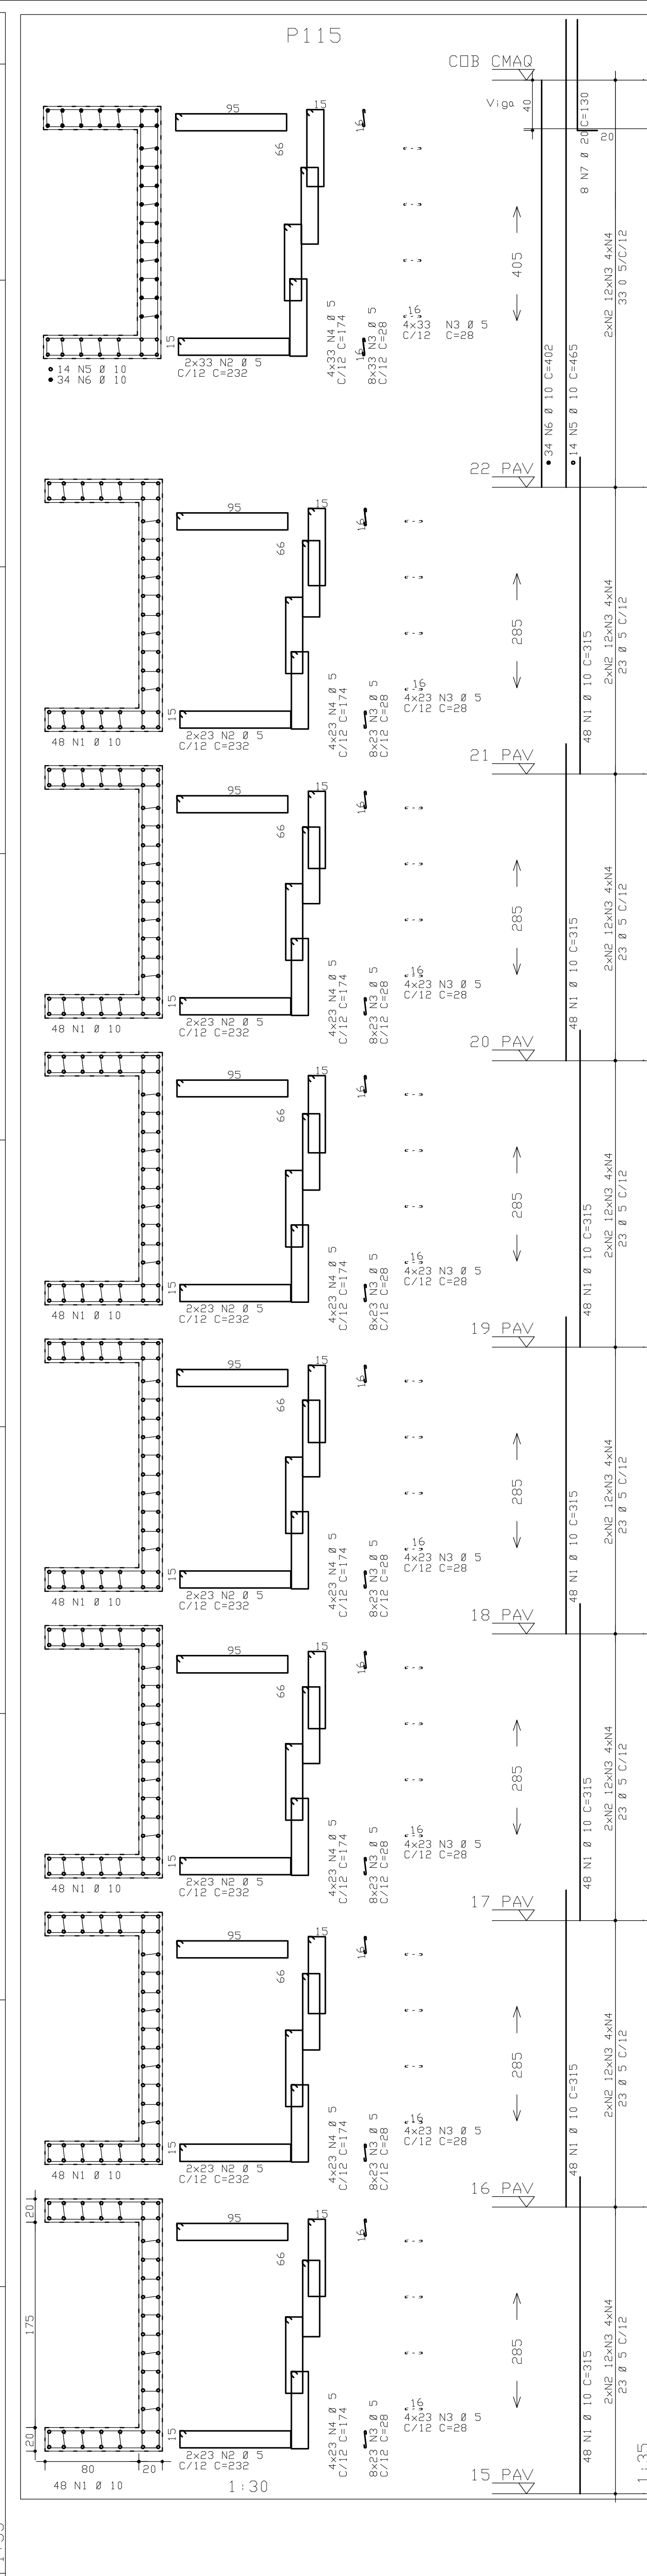