
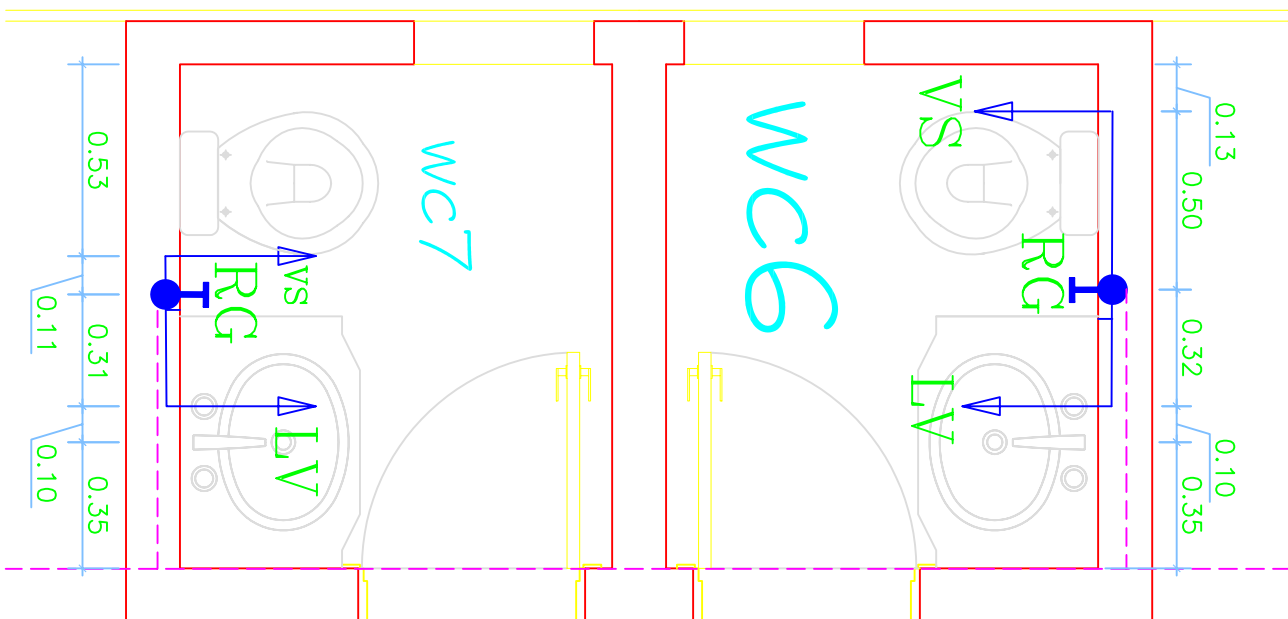
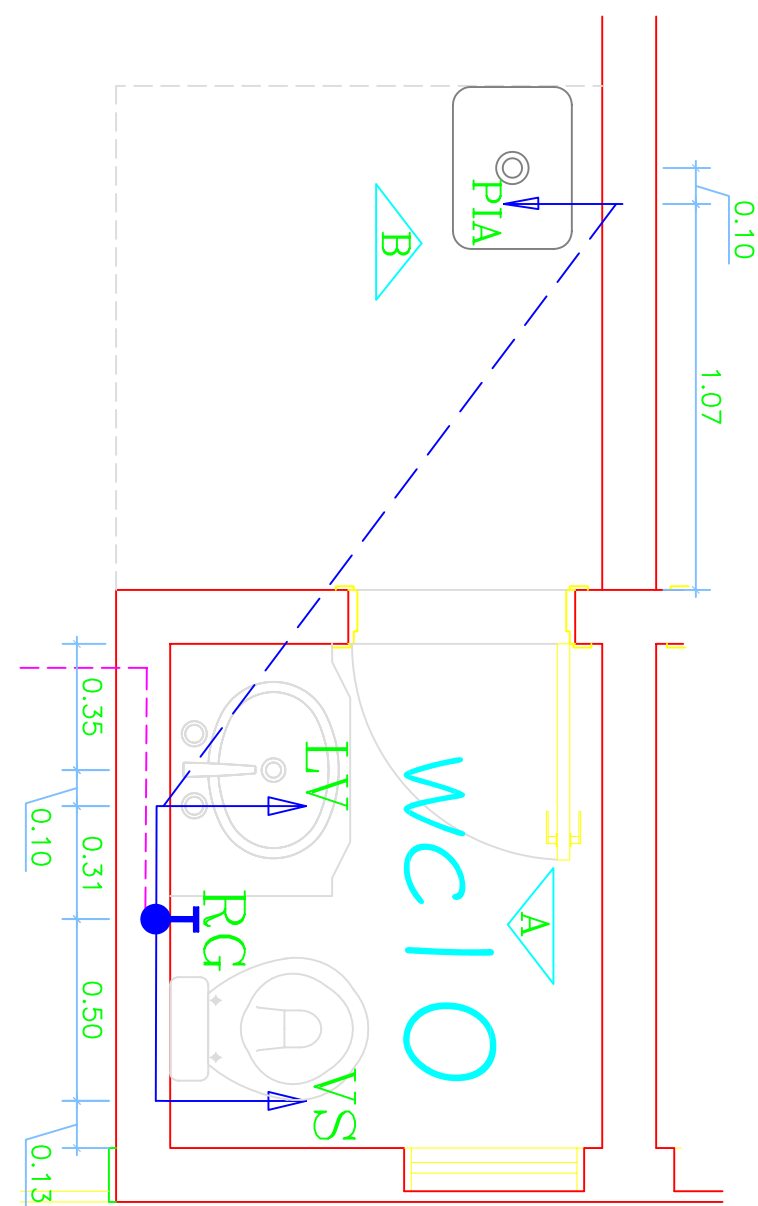
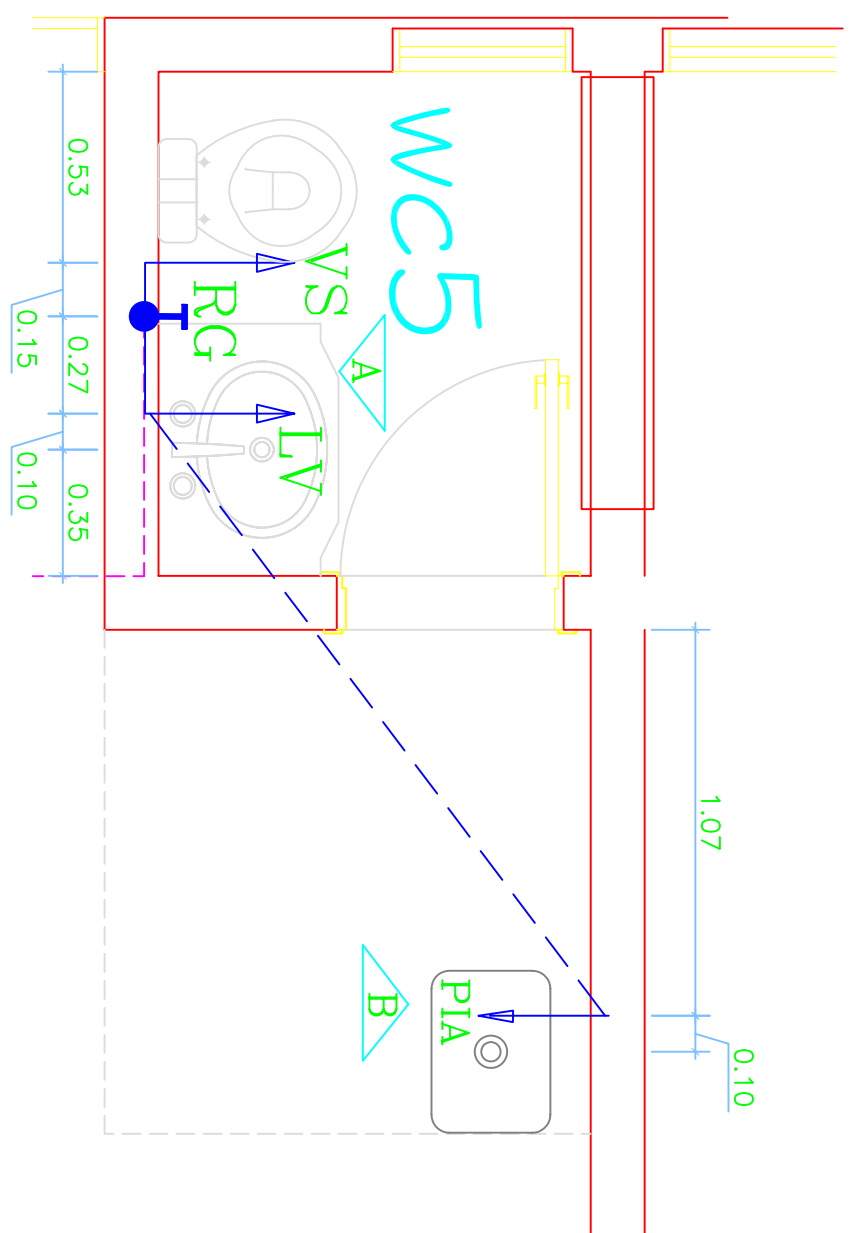
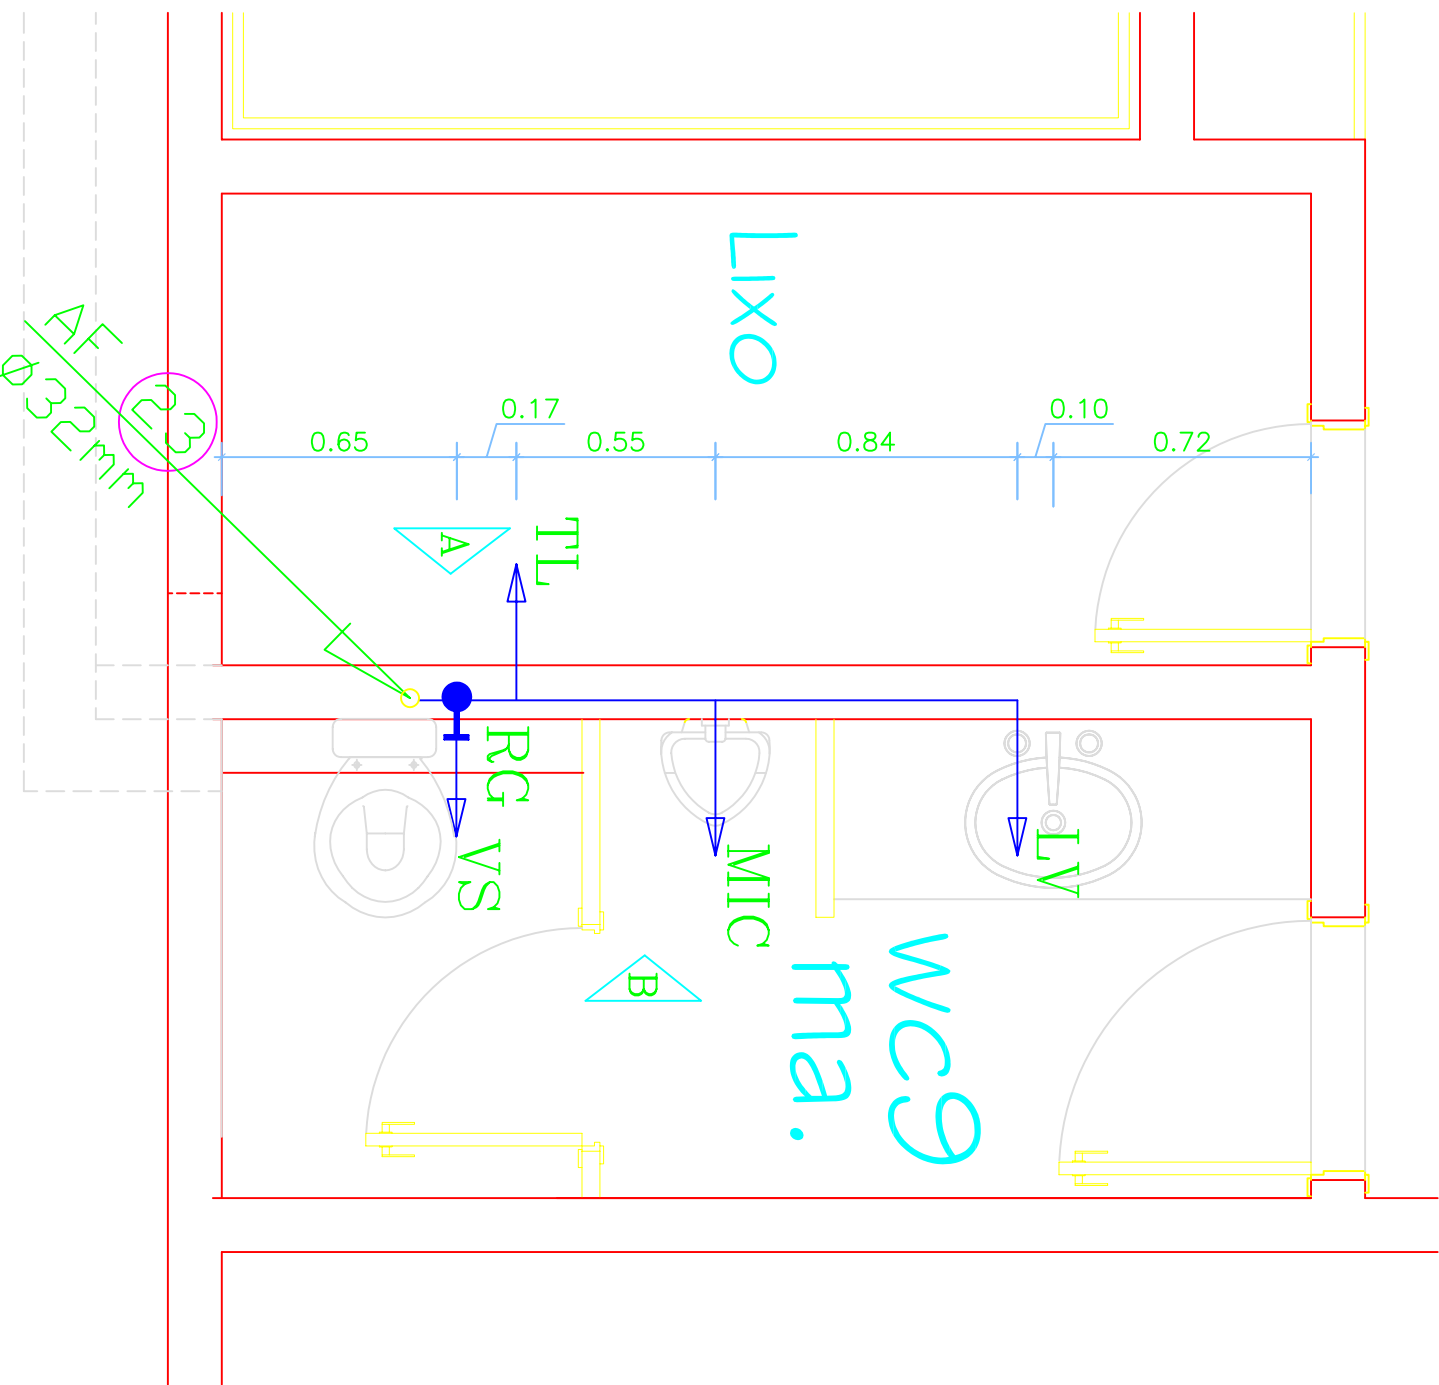
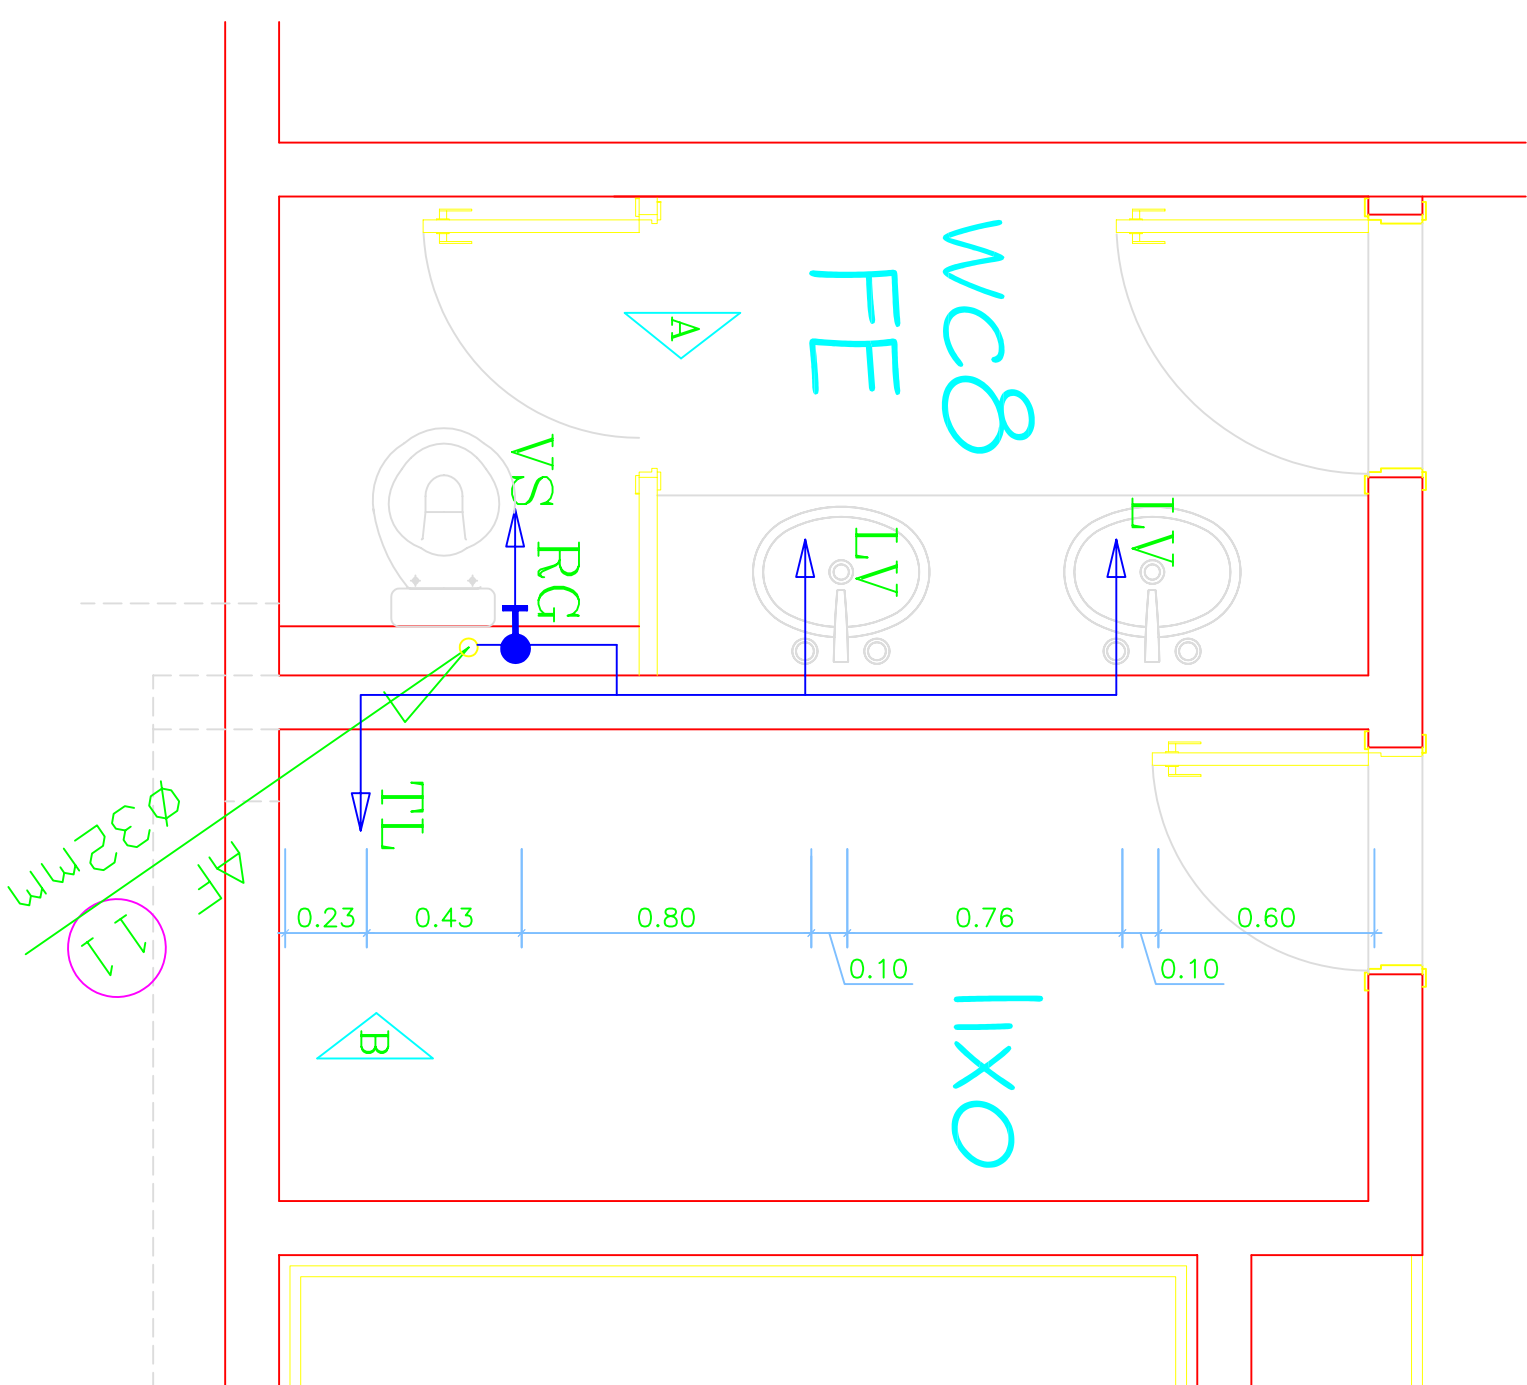
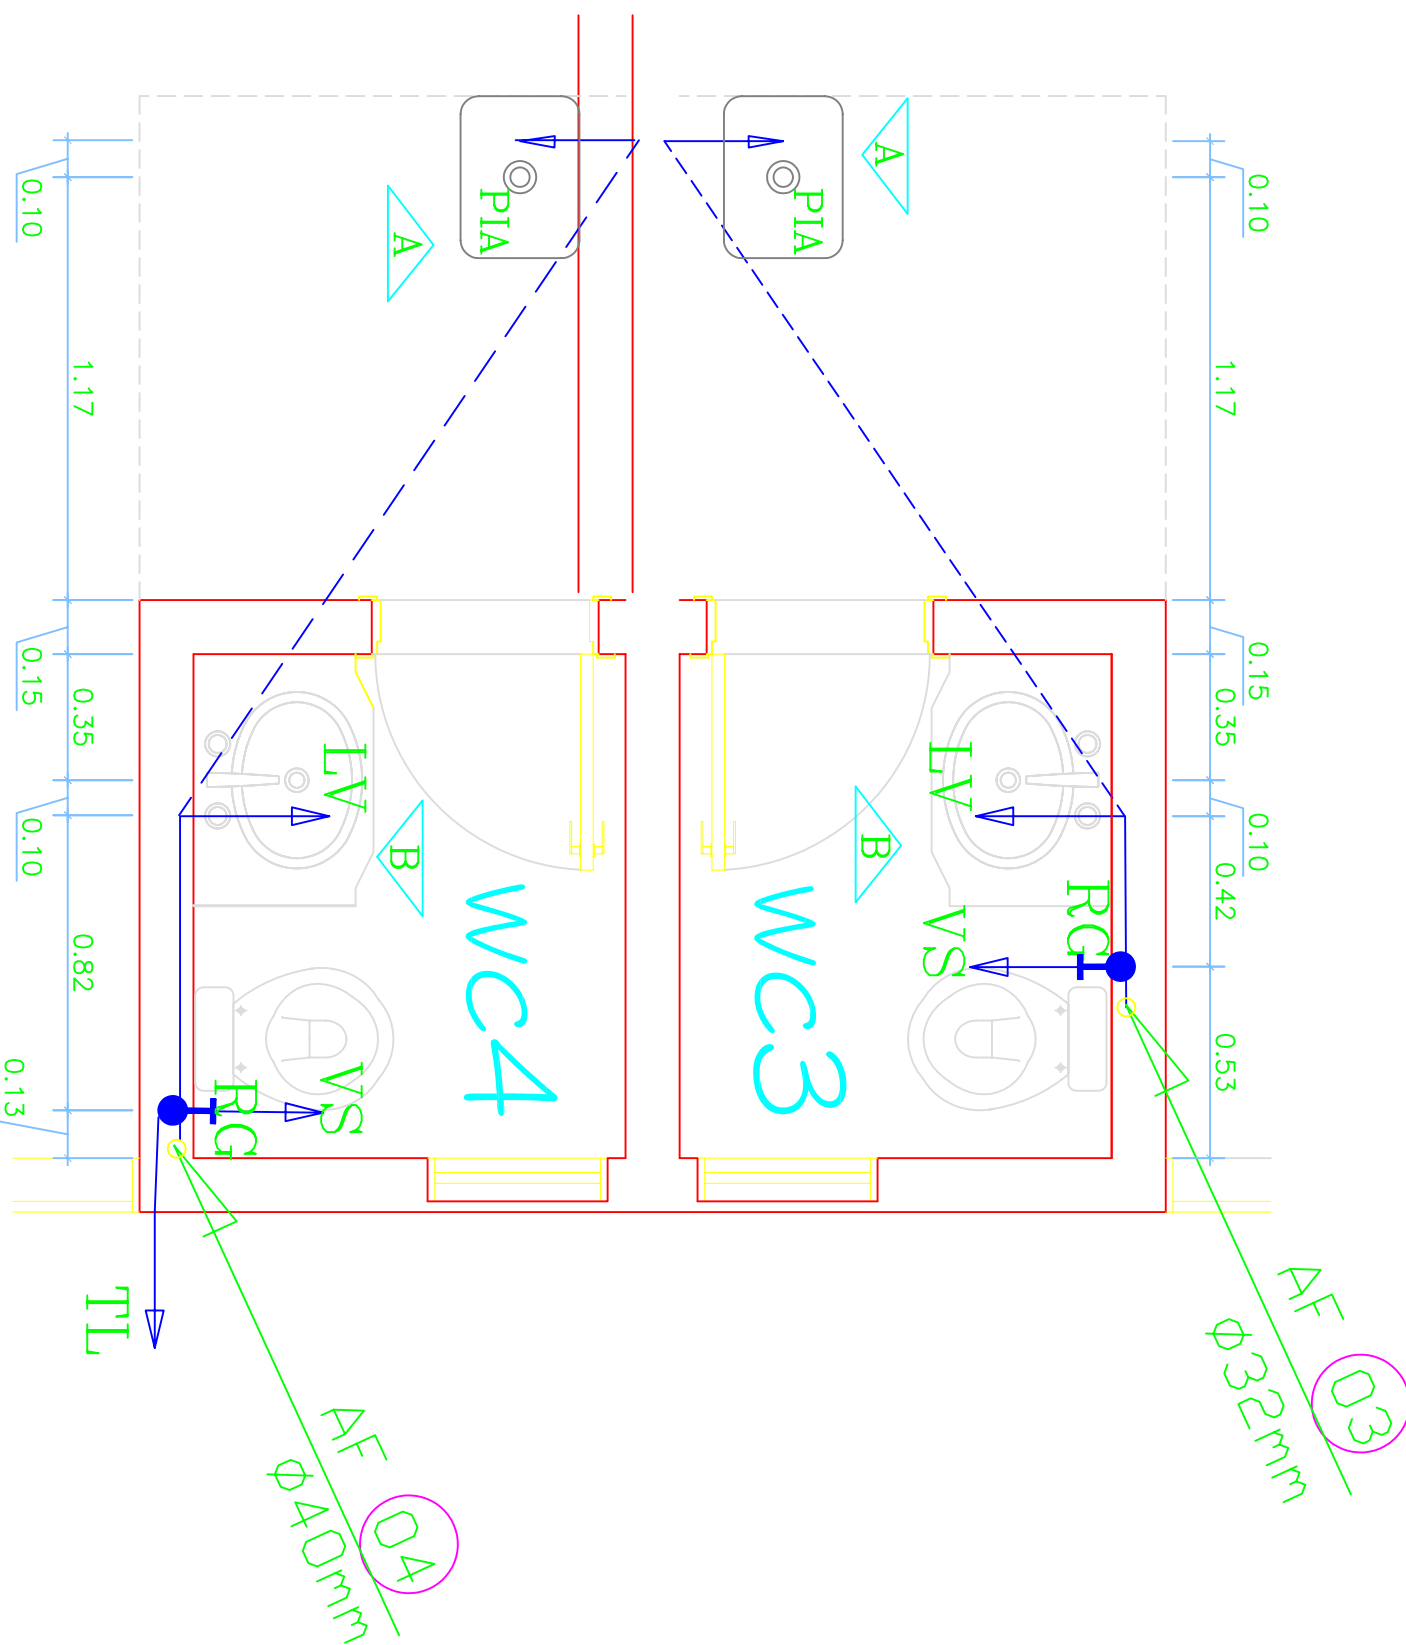
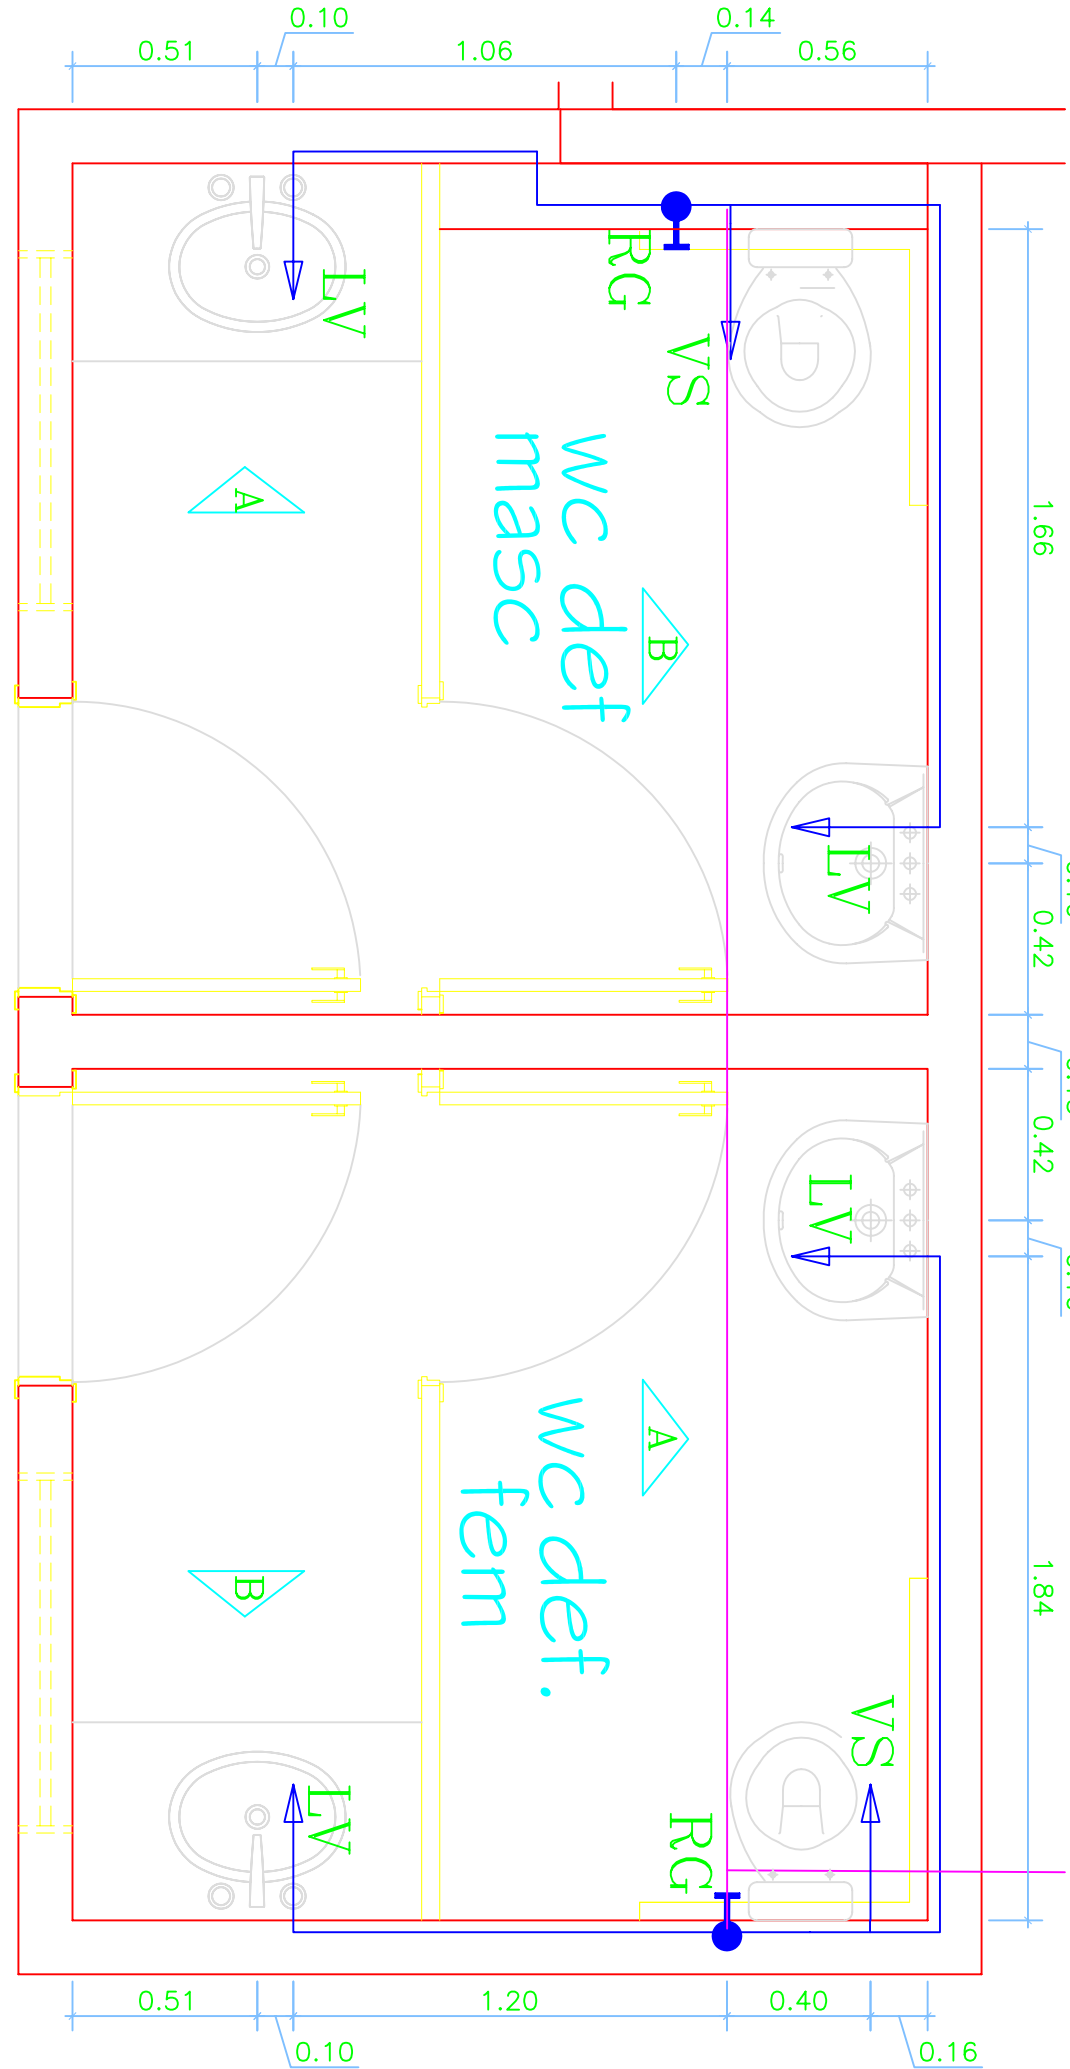
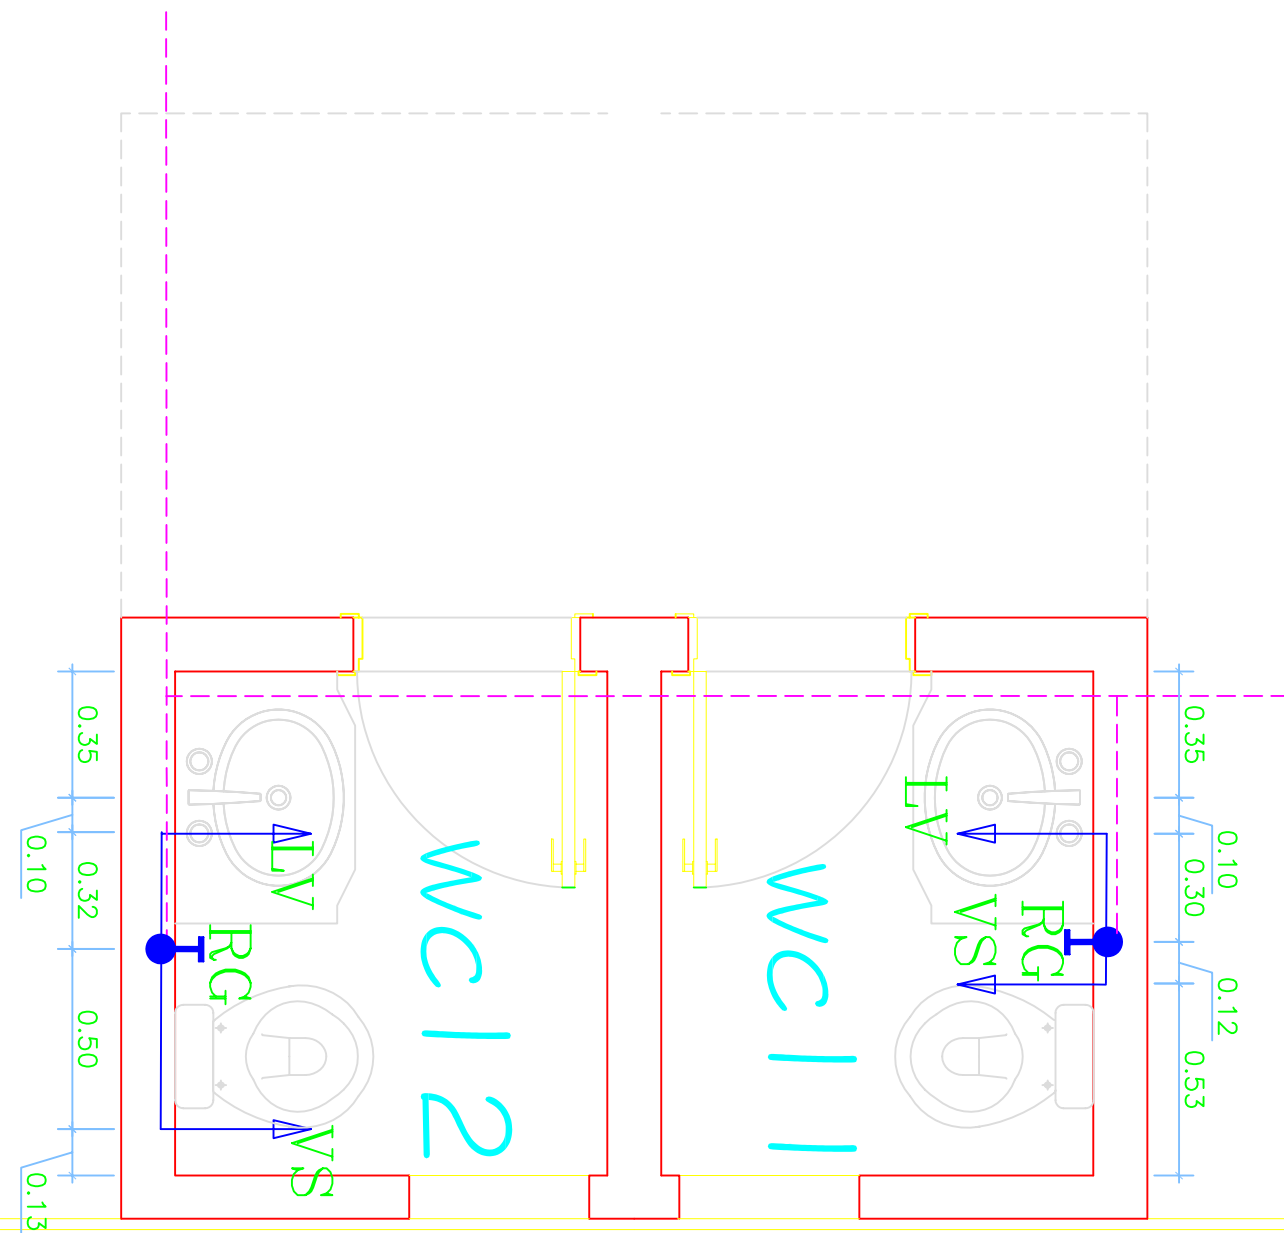


DETALHES CONSTRUTIVOS - PAV. TERREO

esc.: 1:20

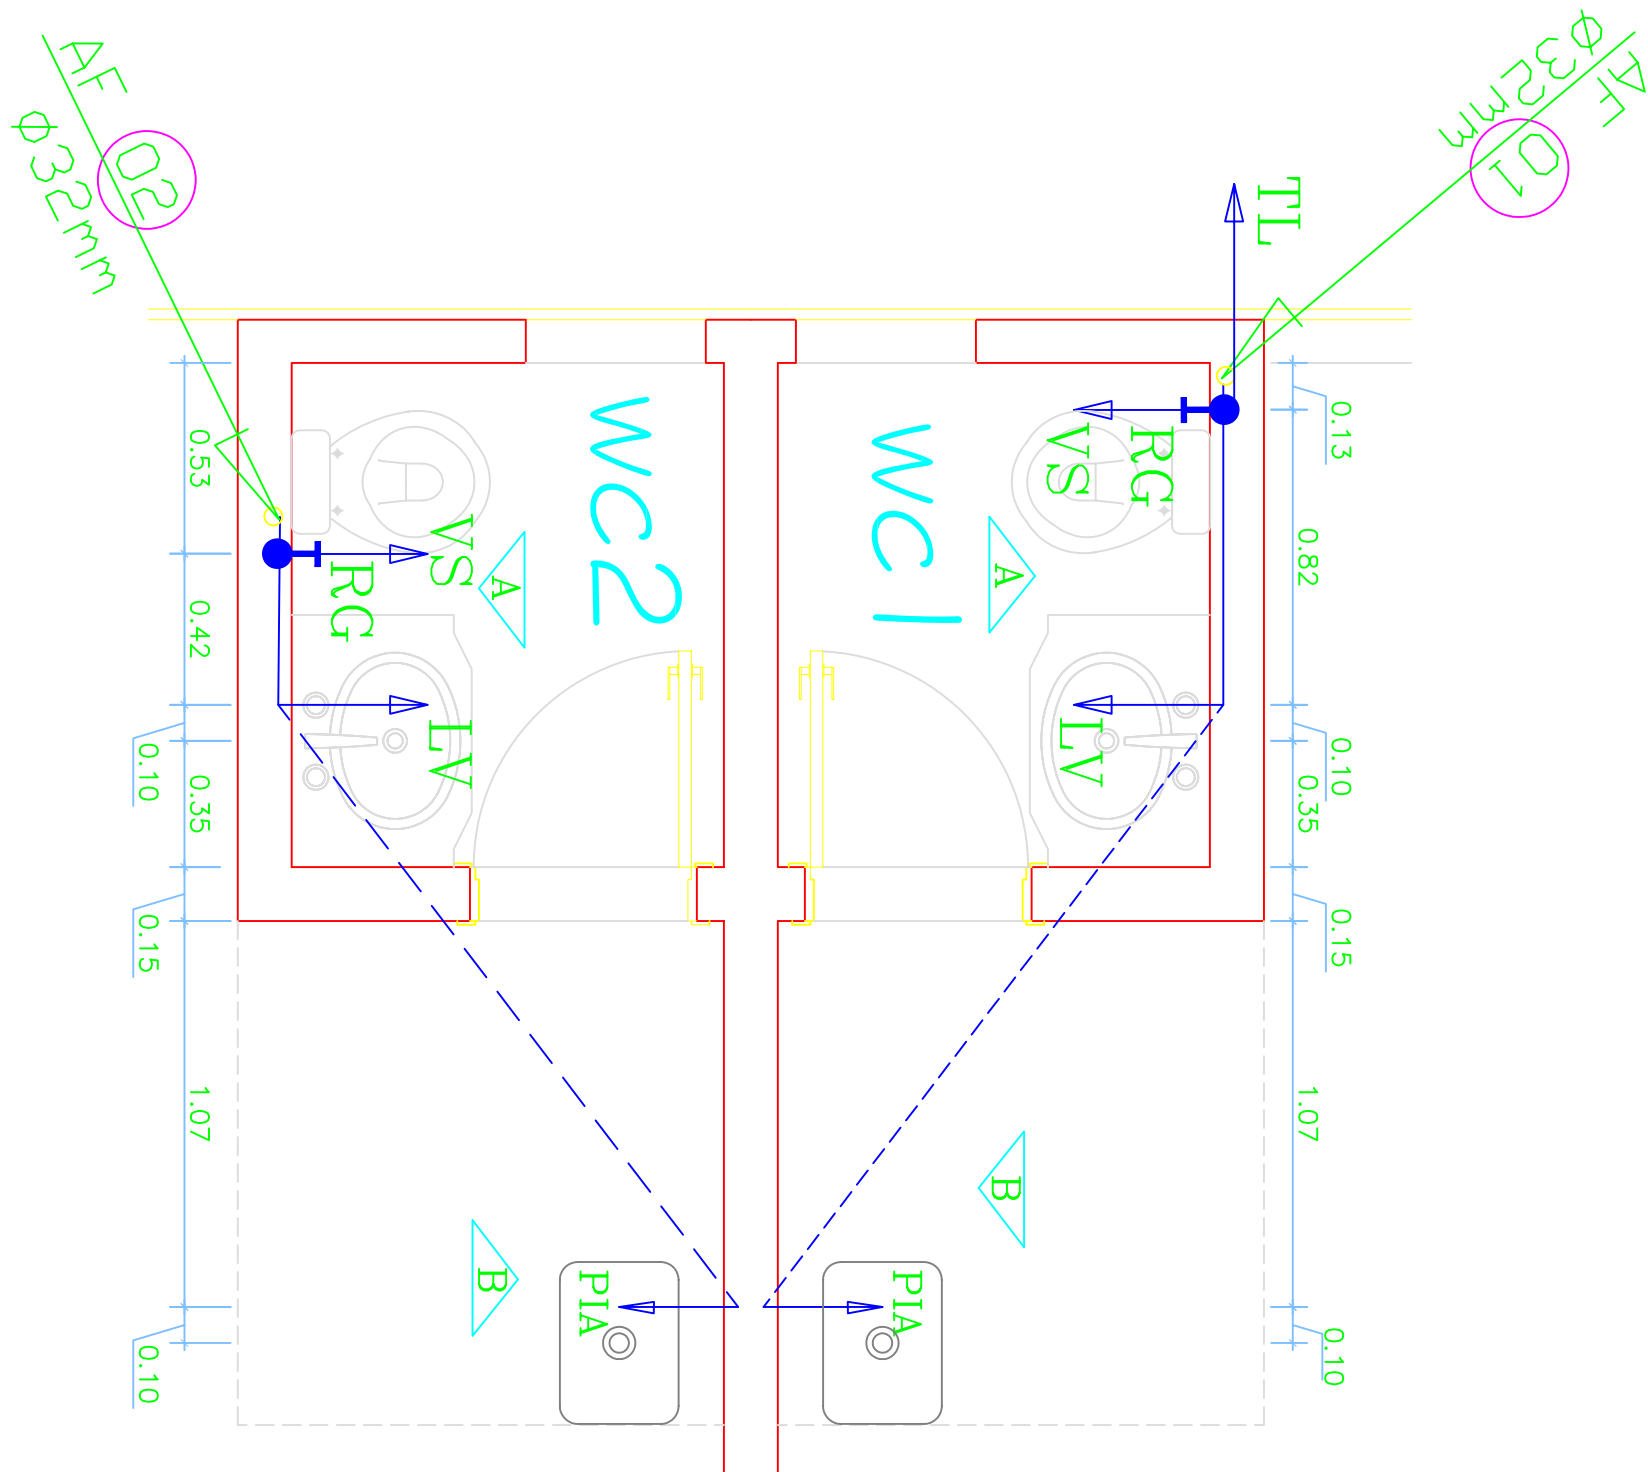

LEGENDA - VISTAS

TUBULAÇÃO DE ÁGUA FRIA - PAREDE/TETO

TUBULAÇÃO QUE DESCE ALIMENTANDO OS PONTOS

Ponto de água - Te 90° com bucha de nódo

Ponto de água - Joleiro 90° com bucha de nódo

Válvula de descarga

Registro de goiêto ou de pressão

RG = Registro de goiêto

RP = Registro de pressão

VS = Vaso sanitário

LV = Lavatório

CH = Chuveiro

TL = Torneira de jardim

PROJETO COMERCIAL

SETOR DAS INDÚSTRIAS LÂTERAS - 30 - 01 - 04 - 11/20 - 10/14

HIDRAULICO

PROJETO DE SANEAMENTO

ÁREA DO PROJETO: 15.076,60m²

ÁREA DO TERRENO: 3.000,00m²



