


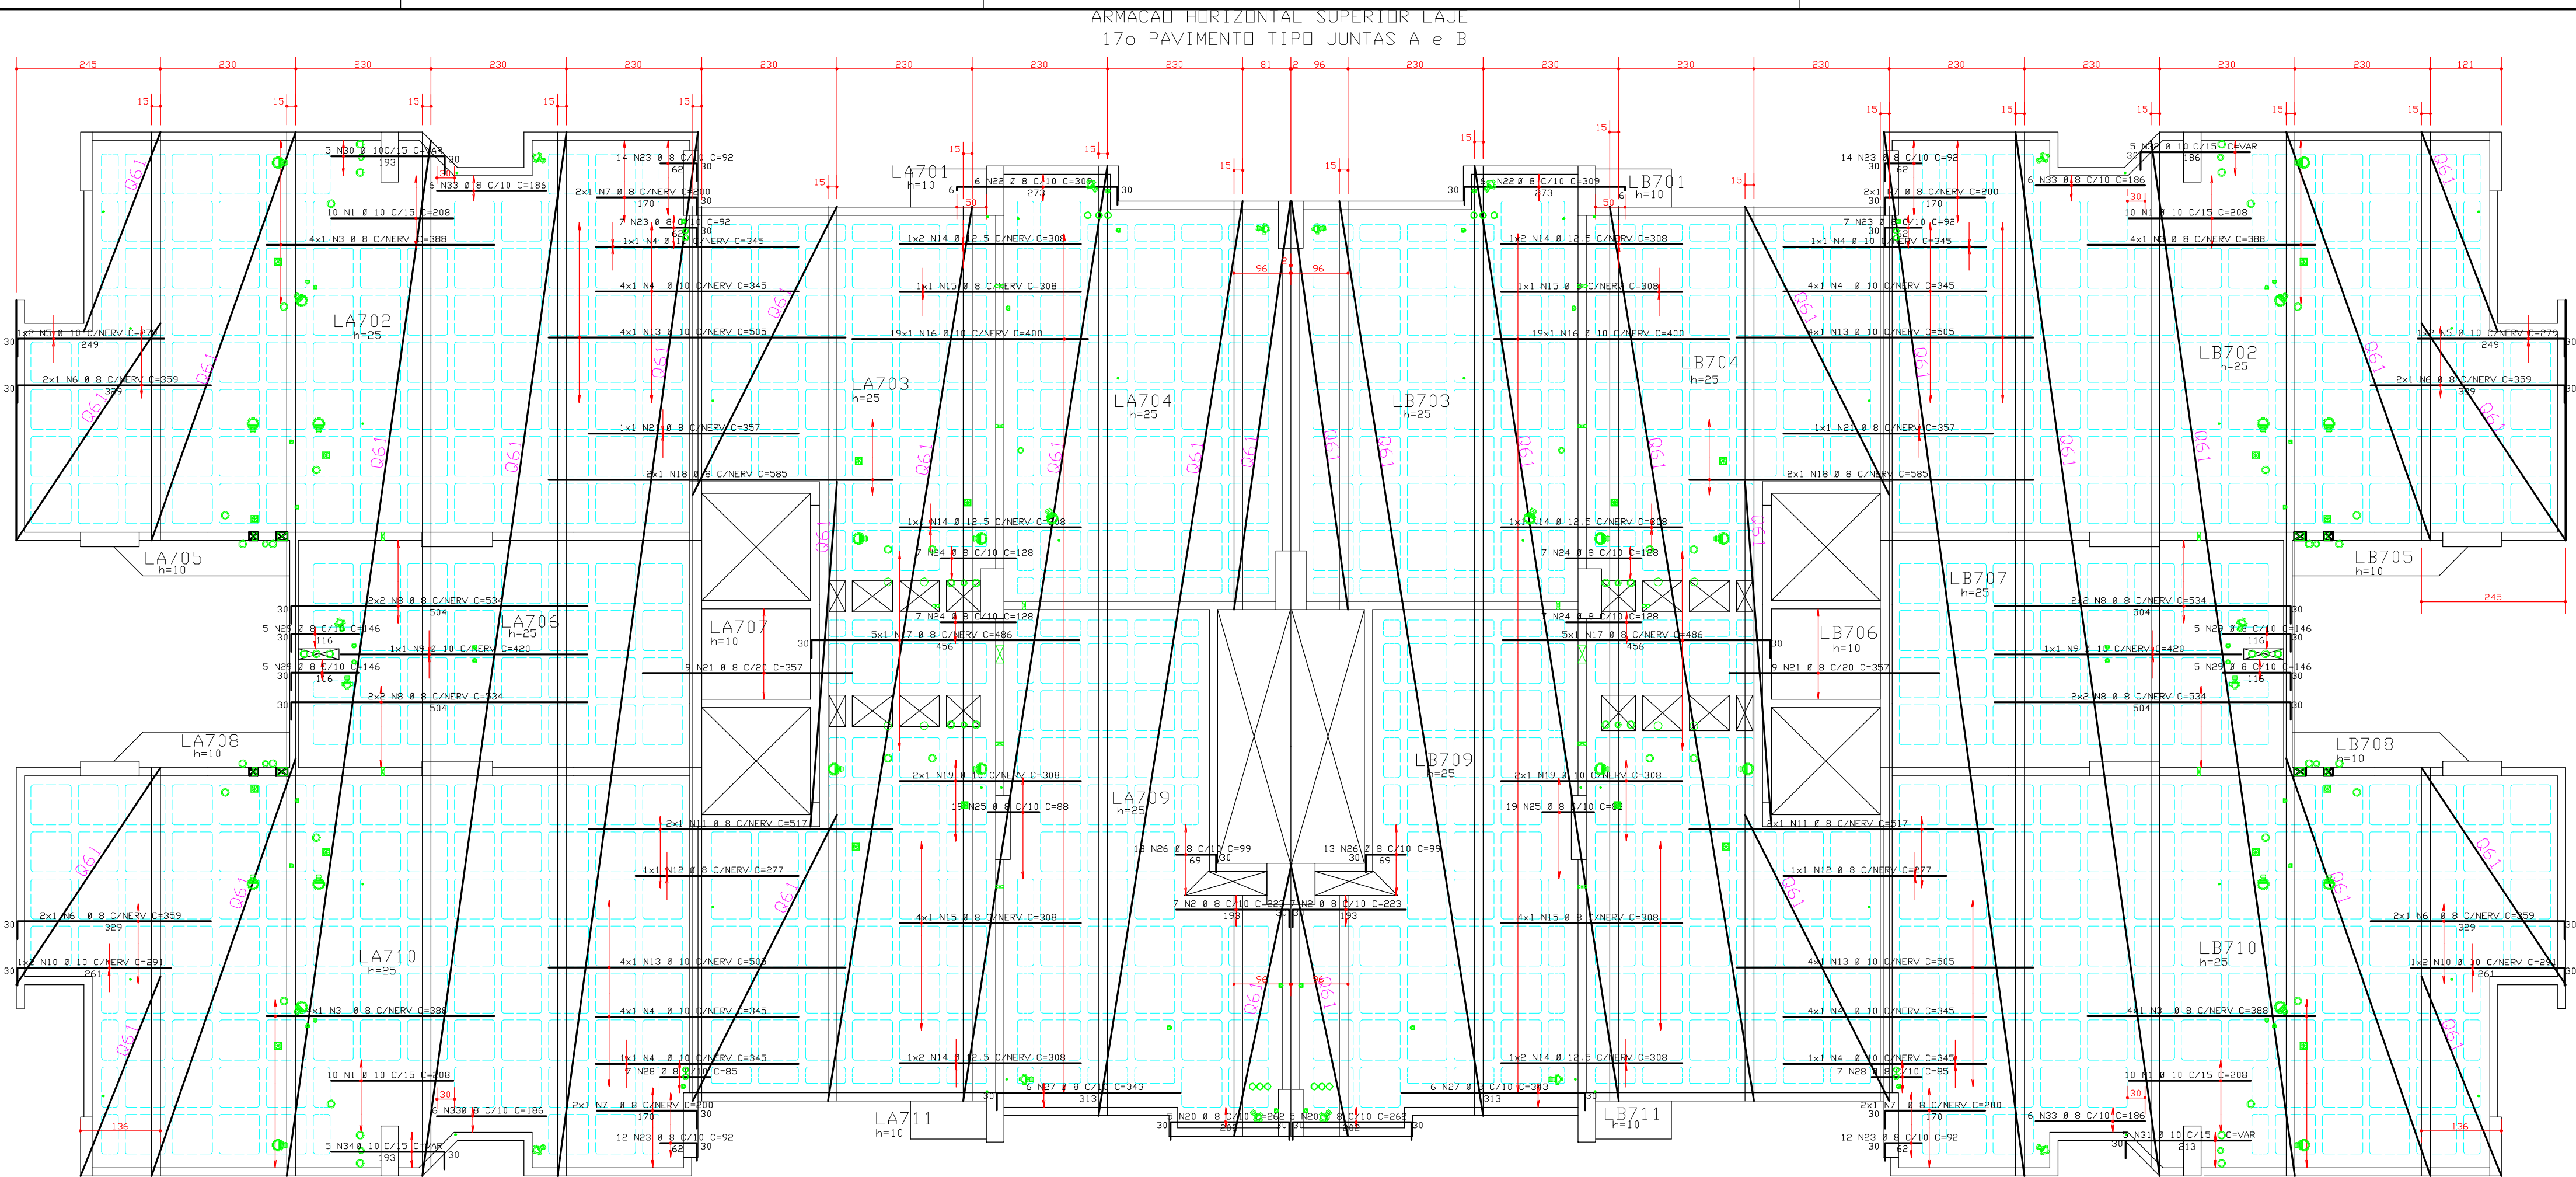

RESUMO TELA Q61 JUNTA A

QUANT	DIMENSÃO ÁREA (m²)	PESO (Kg)
PESO TOTAL (Kg/m²) 395,46

RESUMO TELA Q61 JUNTA B

QUANT	DIMENSÃO ÁREA (m²)	PESO (Kg)
1	2,45 x 2,50	2,45



PESO TOTAL (Kg/m²) 395,46

ACD	PDS	BIT (mm)	QUANT	COMPRIMENTO UNIT (cm)	TOTAL (cm)
ARMAÇÃO HORIZONTAL SUPERIOR LAJE					
50A	1	10	40	208	8320
50A	2	8	14	263	3122
50A	3	8	16	388	6208
50A	4	10	20	345	6900
50A	5	10	4	279	1116
50A	6	8	8	359	2872
50A	7	8	8	200	1600
50A	8	8	16	534	8544
50A	9	10	2	420	840
50A	10	10	4	291	1164
50A	11	8	4	517	2068
50A	12	8	2	277	554
50A	13	10	16	505	8080
50A	14	12,5	10	308	3080
50A	15	8	10	308	3080
50A	16	10	38	400	15200
50A	17	8	10	486	4860
50A	18	8	4	585	2340
50A	19	10	4	308	1232
50A	20	8	10	262	2620
50A	21	8	20	357	7140
50A	22	8	18	309	5562
50A	23	8	66	92	6072
50A	24	8	28	158	4454
50A	25	8	38	88	3344
50A	26	8	26	99	2574
50A	27	8	12	343	4116
50A	28	8	14	95	1190
50A	29	8	20	146	2920
50A	30	10	5	1115	5575
50A	31	10	5	1215	6075
50A	32	10	5	1080	5400
50A	33	8	8	24	196
50A	34	10	8	1115	8920

ACD	BIT (mm)	COMPR (cm)	PESO (kg)
50A	8	770	308
50A	10	474	296
50A	12,5	31	6,37
Peso Total			608 = 29 kg
50A =			671 kg

ACD	PDS	BIT (mm)	QUANT	COMPRIMENTO	
				UNIT	TOTAL
ARMAÇÃO VERTICAL SUPERIOR LAJE/CISALHAMENTO					
60B	1	5	368	49	18032
50A	2	6,3	32	49	1568
50A	3	8	16	303	4848
50A	4	8	16	980	15680
50A	5	10	10	432	4320
50A	6	8	2	284	568
50A	7	8	6	314	1884
50A	8	8	12	135	1620
50A	9	12,5	8	592	4736
50A	10	10	26	740	19240
50A	11	8	4	740	2960
50A	12	8	4	291	1164
50A	13	8	14	152	2128
50A	14	12,5	68	223	15164
50A	15	8	14	152	2128
50A	16	8	4	214	856
50A	17	8	64	170	10880
50A	18	8	28	223	6244
50A	19	8	4	589	2356
50A	20	8	4	291	1164
50A	21	10	2	236	472
50A	22	8	32	48	1536
50A	23	8	20	168	3360
50A	24	8	14	164	2296
50A	25	12,5	16	---	3248
50A	26	12,5	8	---	1640
50A	27	12,5	8	---	1584
50A	28	8	8	---	643
50A	29	8	8	---	1944

ACD	BIT (mm)	COMPR (cm)	PESO (kg)
60B	5	189	29
50A	6,3	16	4
50A	8	629	290
50A	10	240	191
50A	12,5	264	264
Peso Total			608 = 29 kg
50A =			671 kg

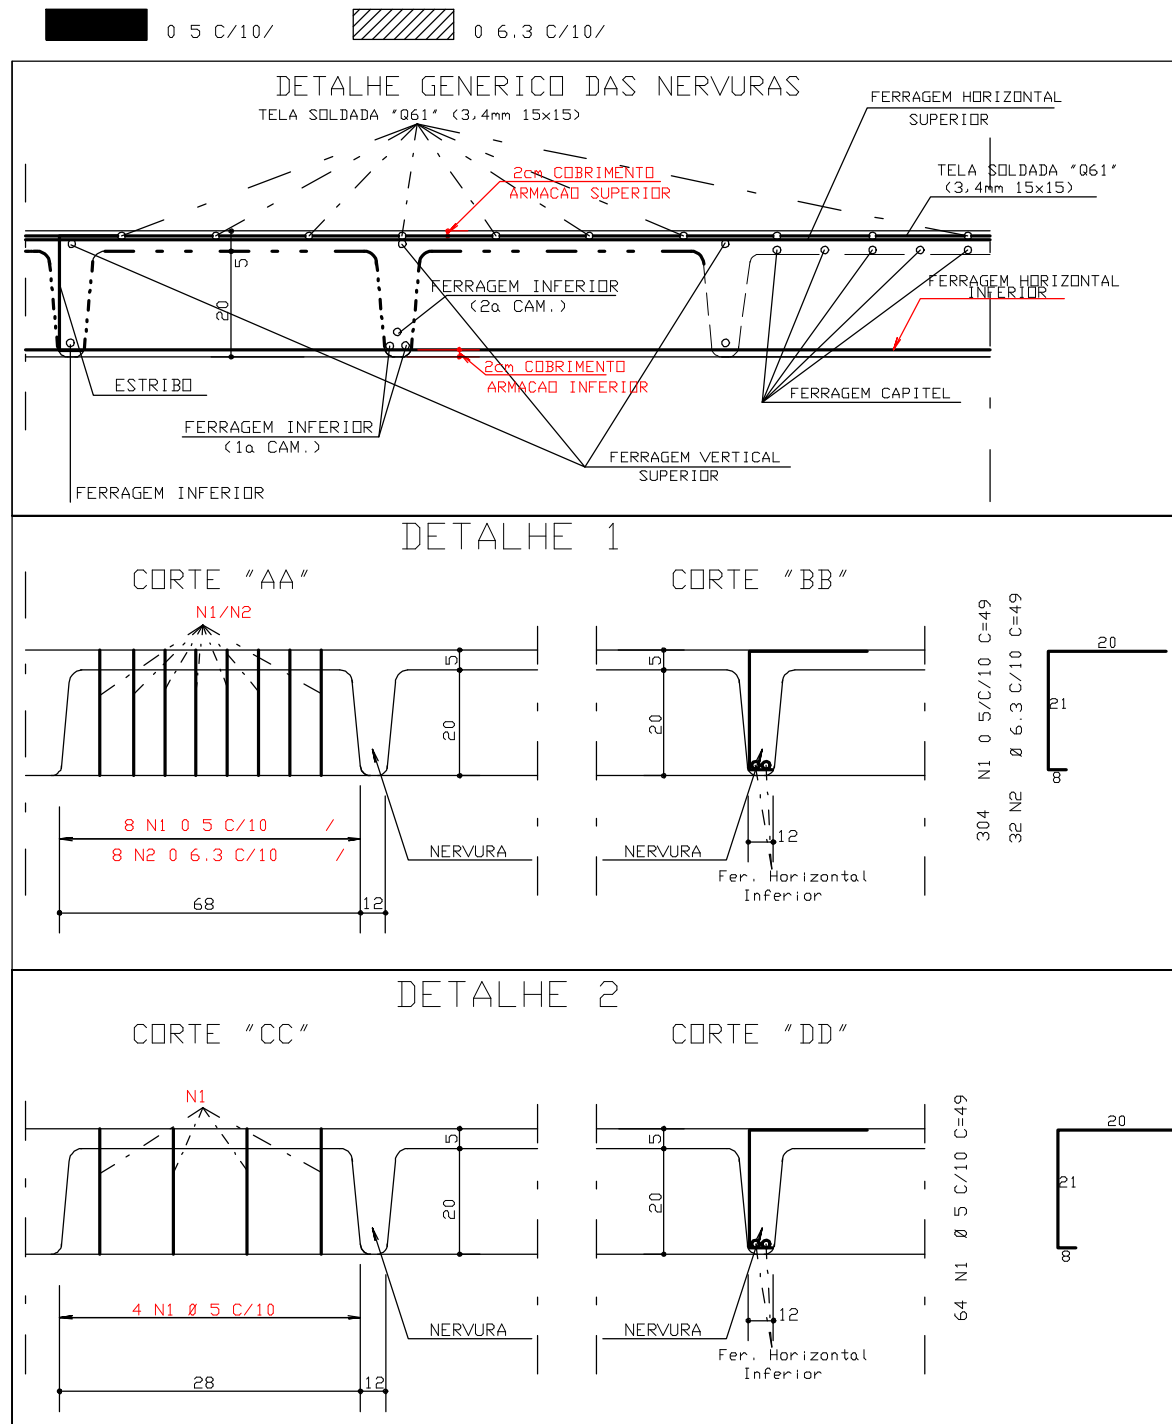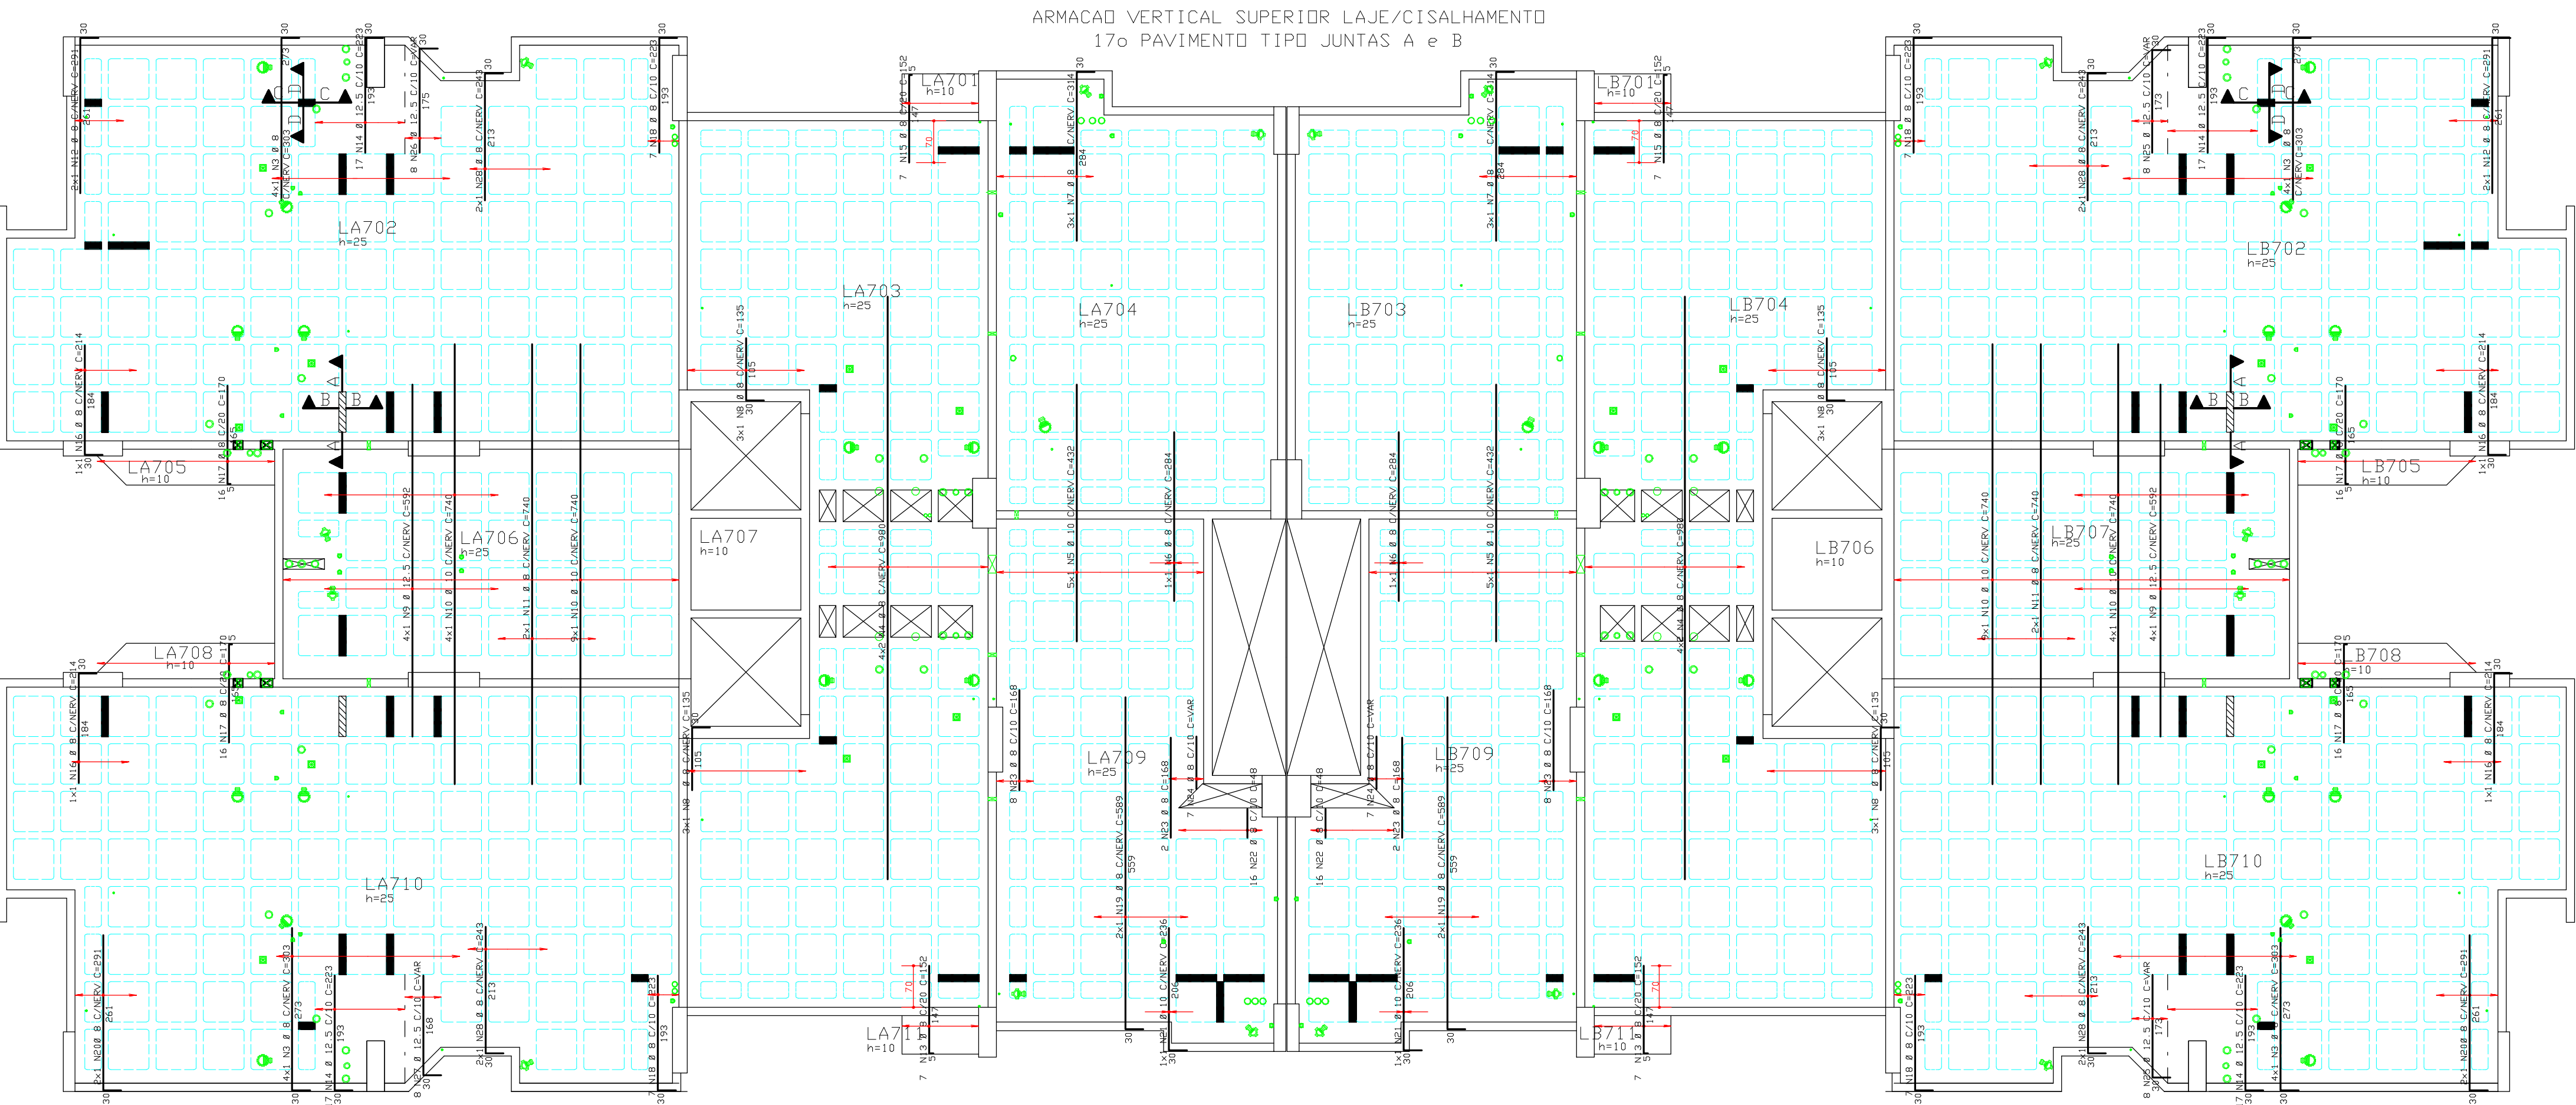

REGIÃO MACICA AO REDOR DOS FURDS PRENCHER COM 0 8 C/10

